

MGA



# NORHLAKES


*You're heading in the right direction*

## STAGE 50A

(EA) - EASEMENT TO DRAIN WATER 2 WIDE

(EB) - RESTRICTION AS TO USER  
(KEEPING OF CATS)

(EC) - RESTRICTION AS TO USER  
(BUSHFIRE CONSTRUCTION)

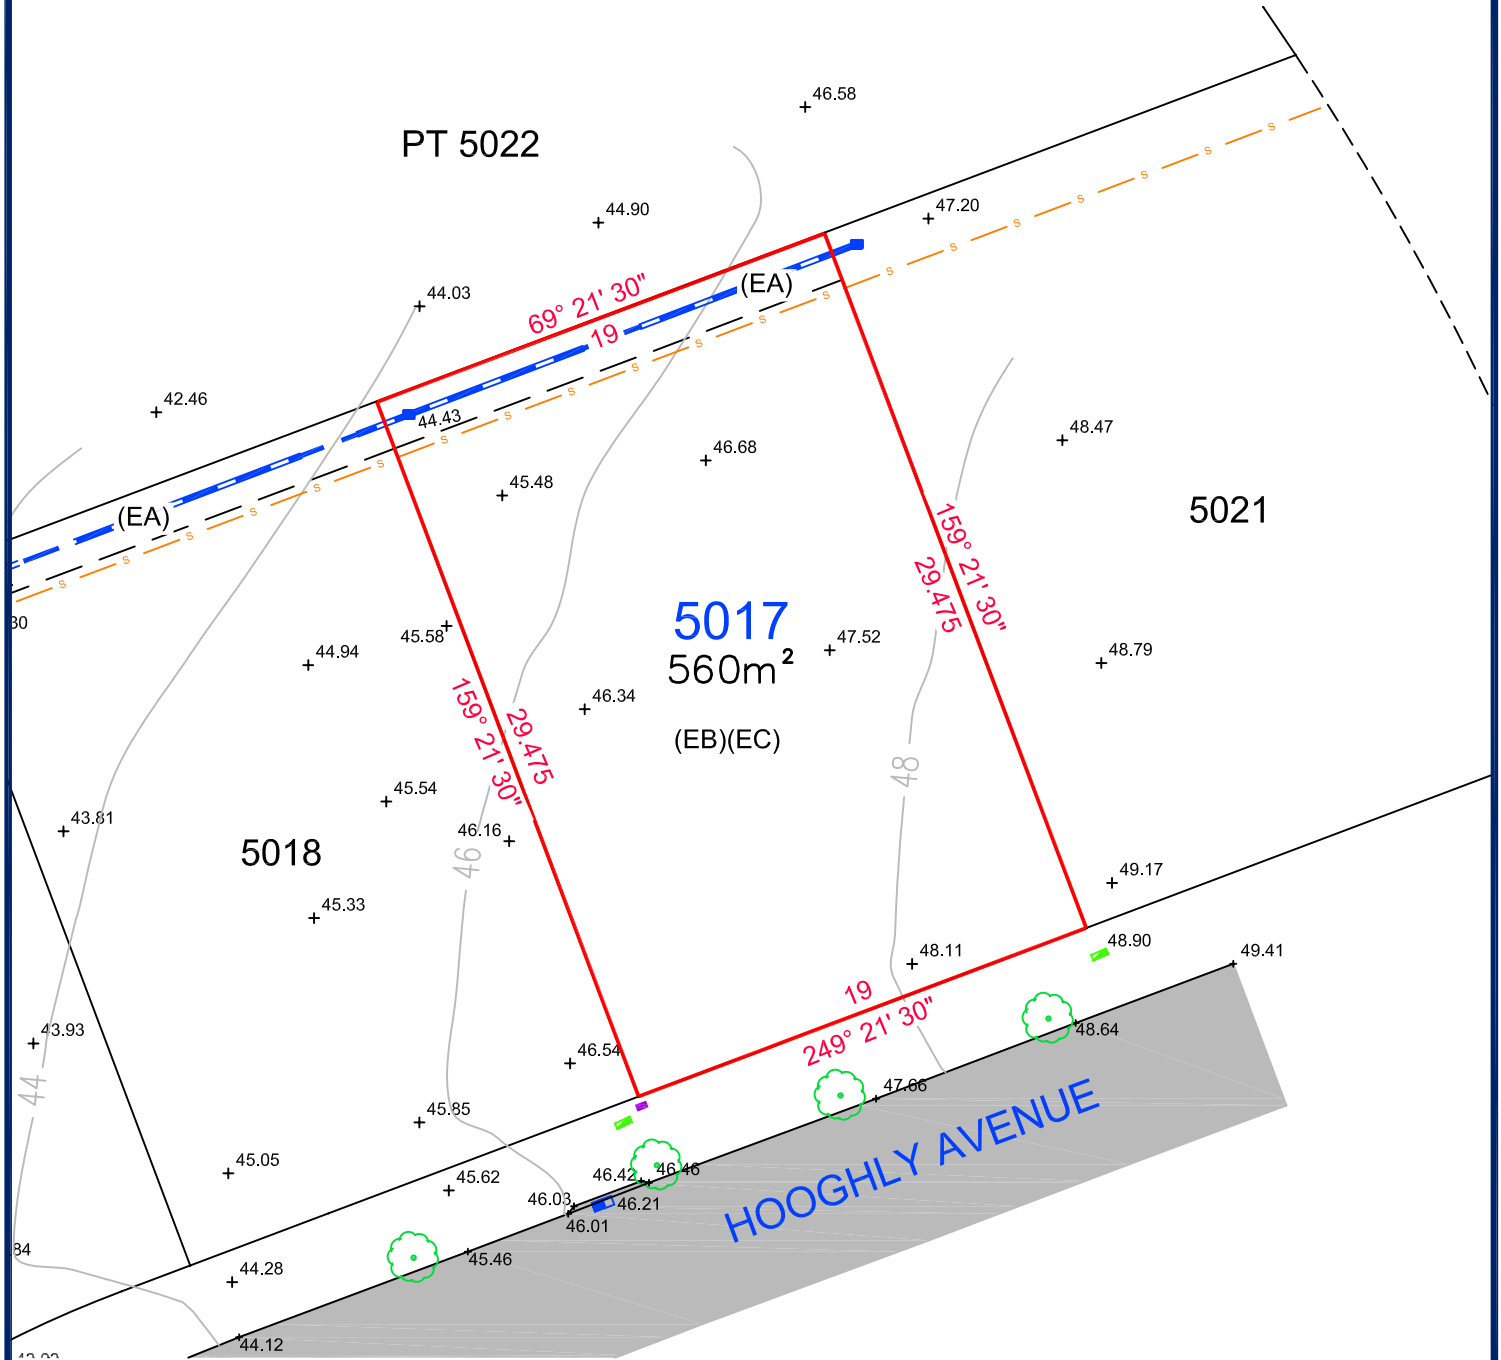

### Lot 5017

Note: The information hereon is for concept design only and should not be used for any other purpose. The survey accurate location of contours, services, drainage and minor structures is available from RPS and should be obtained prior to detail design.

Legend			
	Boundary		Power Box
	Sewer Main		Stormwater Pit
	Water Main		Telstra
	Stormwater		Hydrant
	Service Crossing		Stop Valve
	Kerb Inlet Pit		Sewer Manhole
			Light Pole
			Tree

0 5 10 15

SCALE 1 : 300 (A4)

MGA



# NORHLAKES

*You're heading in the right direction*

## STAGE 50A

(EA) - EASEMENT TO DRAIN WATER 2 WIDE

(EB) - RESTRICTION AS TO USER  
(KEEPING OF CATS)

(EC) - RESTRICTION AS TO USER  
(BUSHFIRE CONSTRUCTION)

PT 5022

5018

560m<sup>2</sup>  
(EB)(EC)

5019

5017

HOOGLY AVENUE

### Lot 5018

Note: The information hereon is for concept design only and should not be used for any other purpose. The survey accurate location of contours, services, drainage and minor structures is available from RPS and should be obtained prior to detail design.

Legend			
	Boundary		Power Box
	Sewer Main		Stormwater Pit
	Water Main		Telstra
	Stormwater		Hydrant
	Service Crossing		Stop Valve
	Kerb Inlet Pit		Sewer Manhole
			Light Pole
			Tree

0 5 10 15

SCALE 1 : 300 (A4)

MGA




# NORHLAKES

*You're heading in the right direction*

## STAGE 50A

- (EA) - EASEMENT TO DRAIN WATER 2 WIDE
- (EB) - RESTRICTION AS TO USER (KEEPING OF CATS)
- (EC) - RESTRICTION AS TO USER (BUSHFIRE CONSTRUCTION)

PT 5022

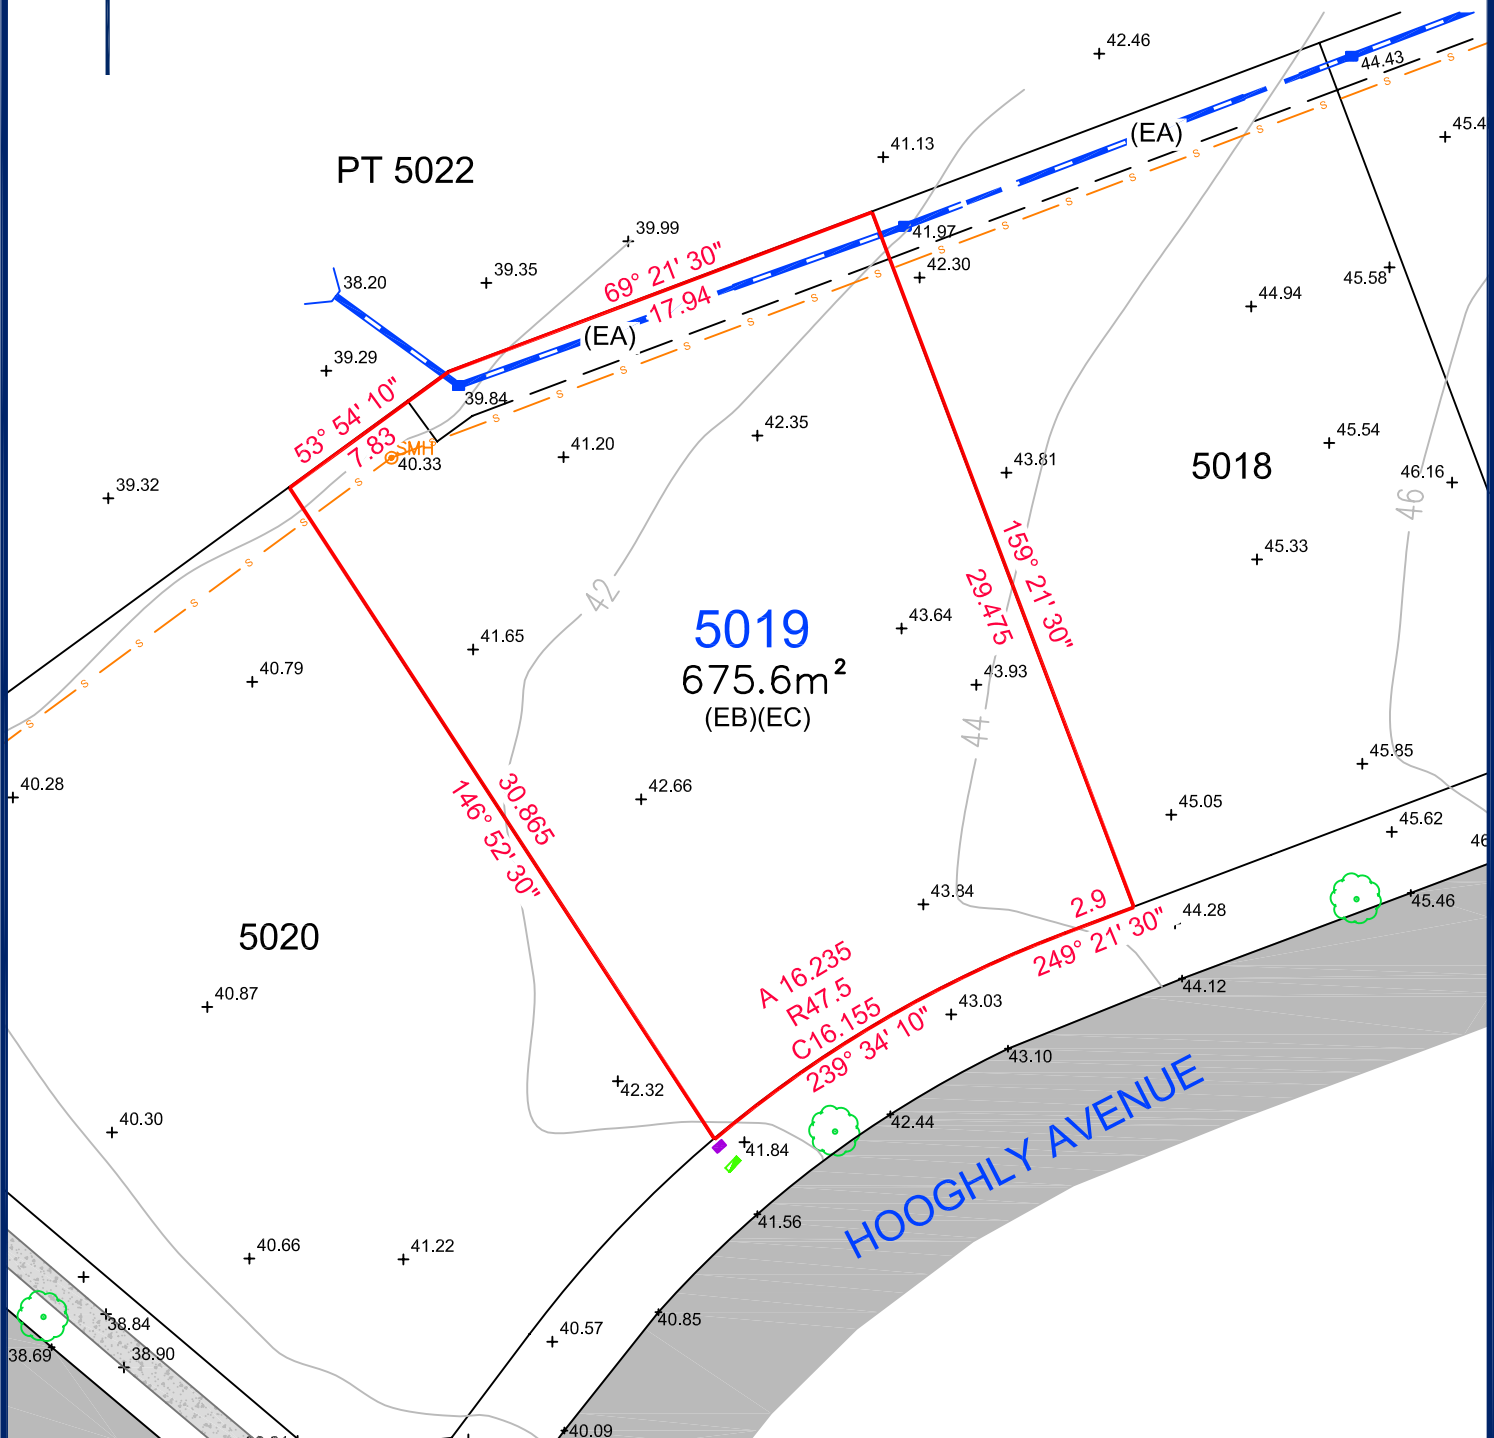

### Lot 5019

Note: The information hereon is for concept design only and should not be used for any other purpose. The survey accurate location of contours, services, drainage and minor structures is available from RPS and should be obtained prior to detail design.

Legend			
	Boundary		Power Box
	Sewer Main		Stormwater Pit
	Water Main		Telstra
	Stormwater		Hydrant
	Service Crossing		Stop Valve
	Kerb Inlet Pit		Sewer Manhole
			Light Pole
			Tree

0 5 10 15

SCALE 1 : 300 (A4)

MGA




# NORHLAKES

*You're heading in the right direction*

## STAGE 50A

- (EA) - EASEMENT TO DRAIN WATER 2 WIDE
- (EB) - RESTRICTION AS TO USER (KEEPING OF CATS)
- (EC) - RESTRICTION AS TO USER (BUSHFIRE CONSTRUCTION)

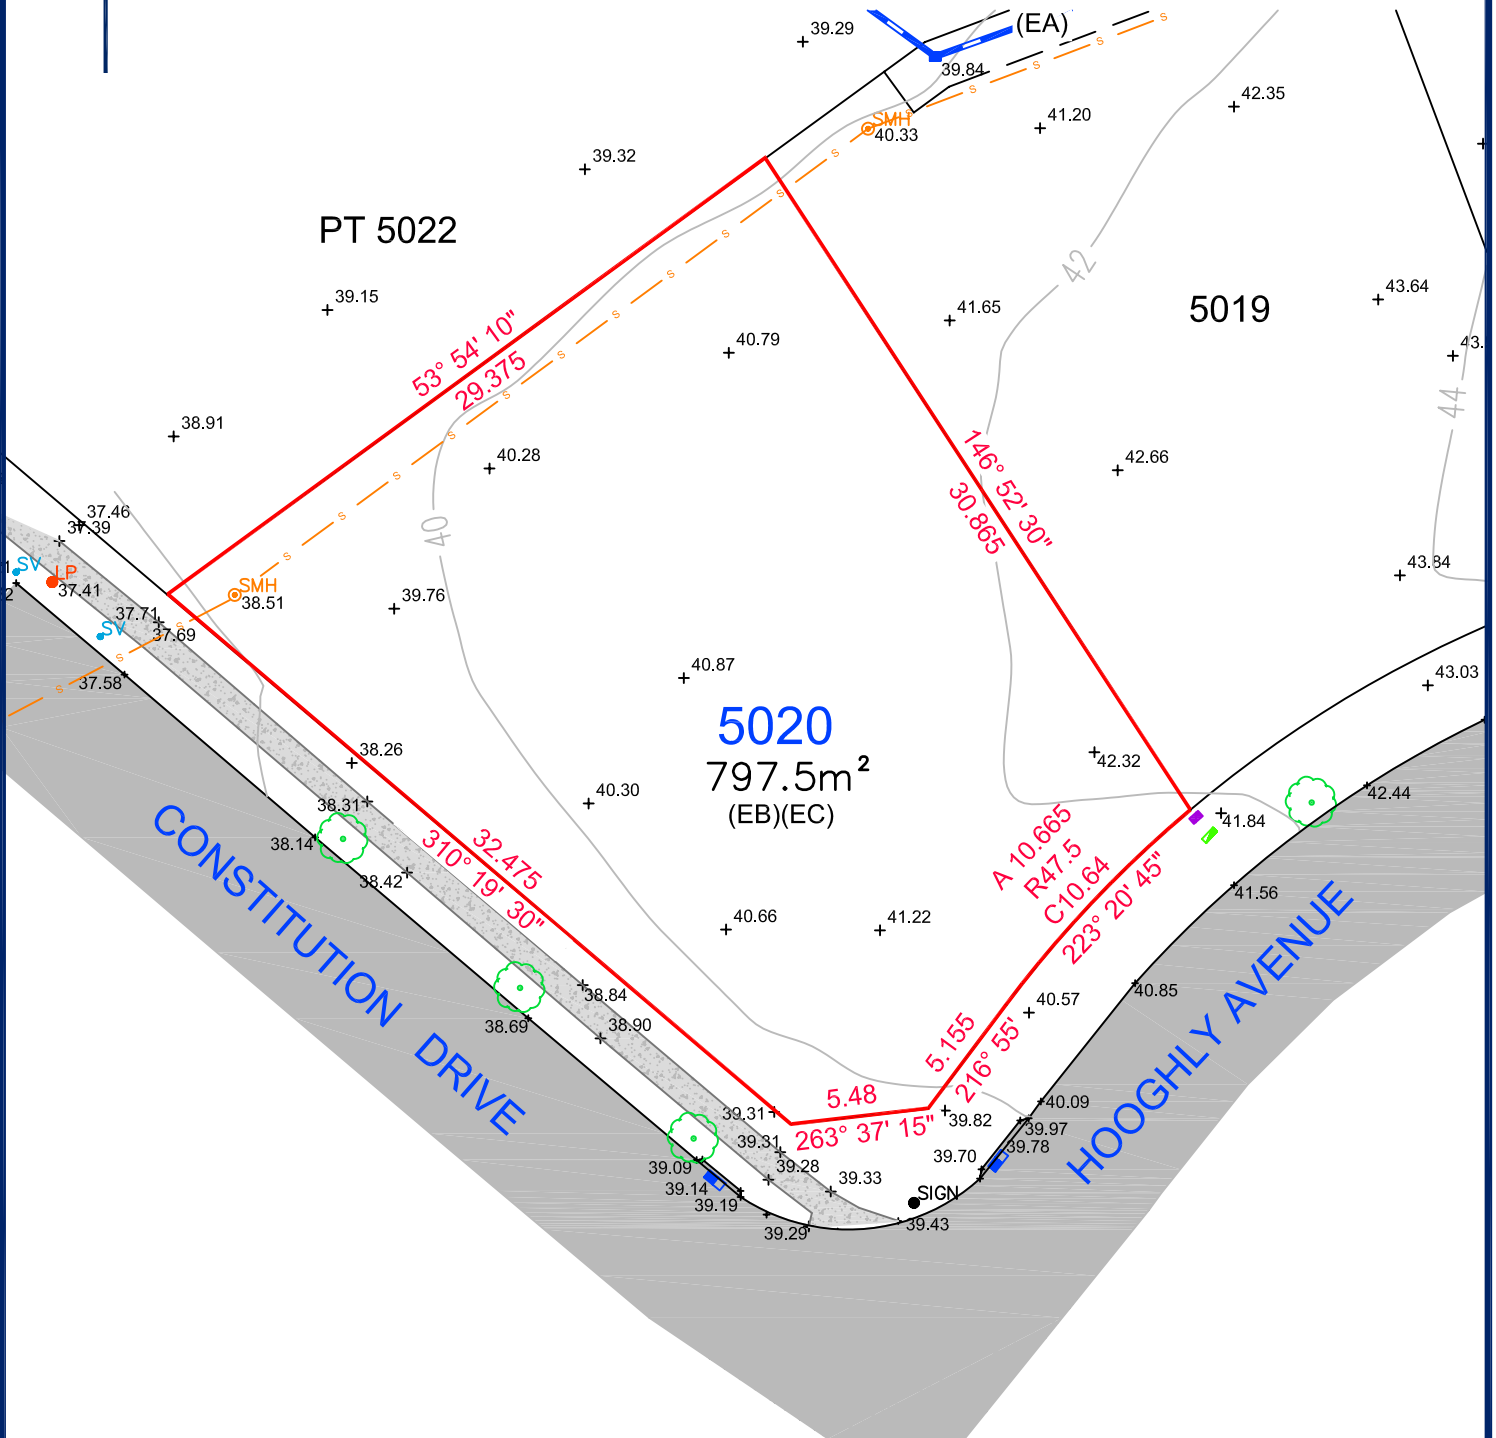

### Lot 5020

Note: The information hereon is for concept design only and should not be used for any other purpose. The survey accurate location of contours, services, drainage and minor structures is available from RPS and should be obtained prior to detail design.

Legend			
	Boundary		Power Box
	Sewer Main		Stormwater Pit
	Water Main		Telstra
	Stormwater		Hydrant
	Service Crossing		Stop Valve
	Kerb Inlet Pit		Sewer Manhole
	Light Pole		Light Pole
	Tree		Tree

0 5 10 15

SCALE 1 : 300 (A4)