





## STAGE 23

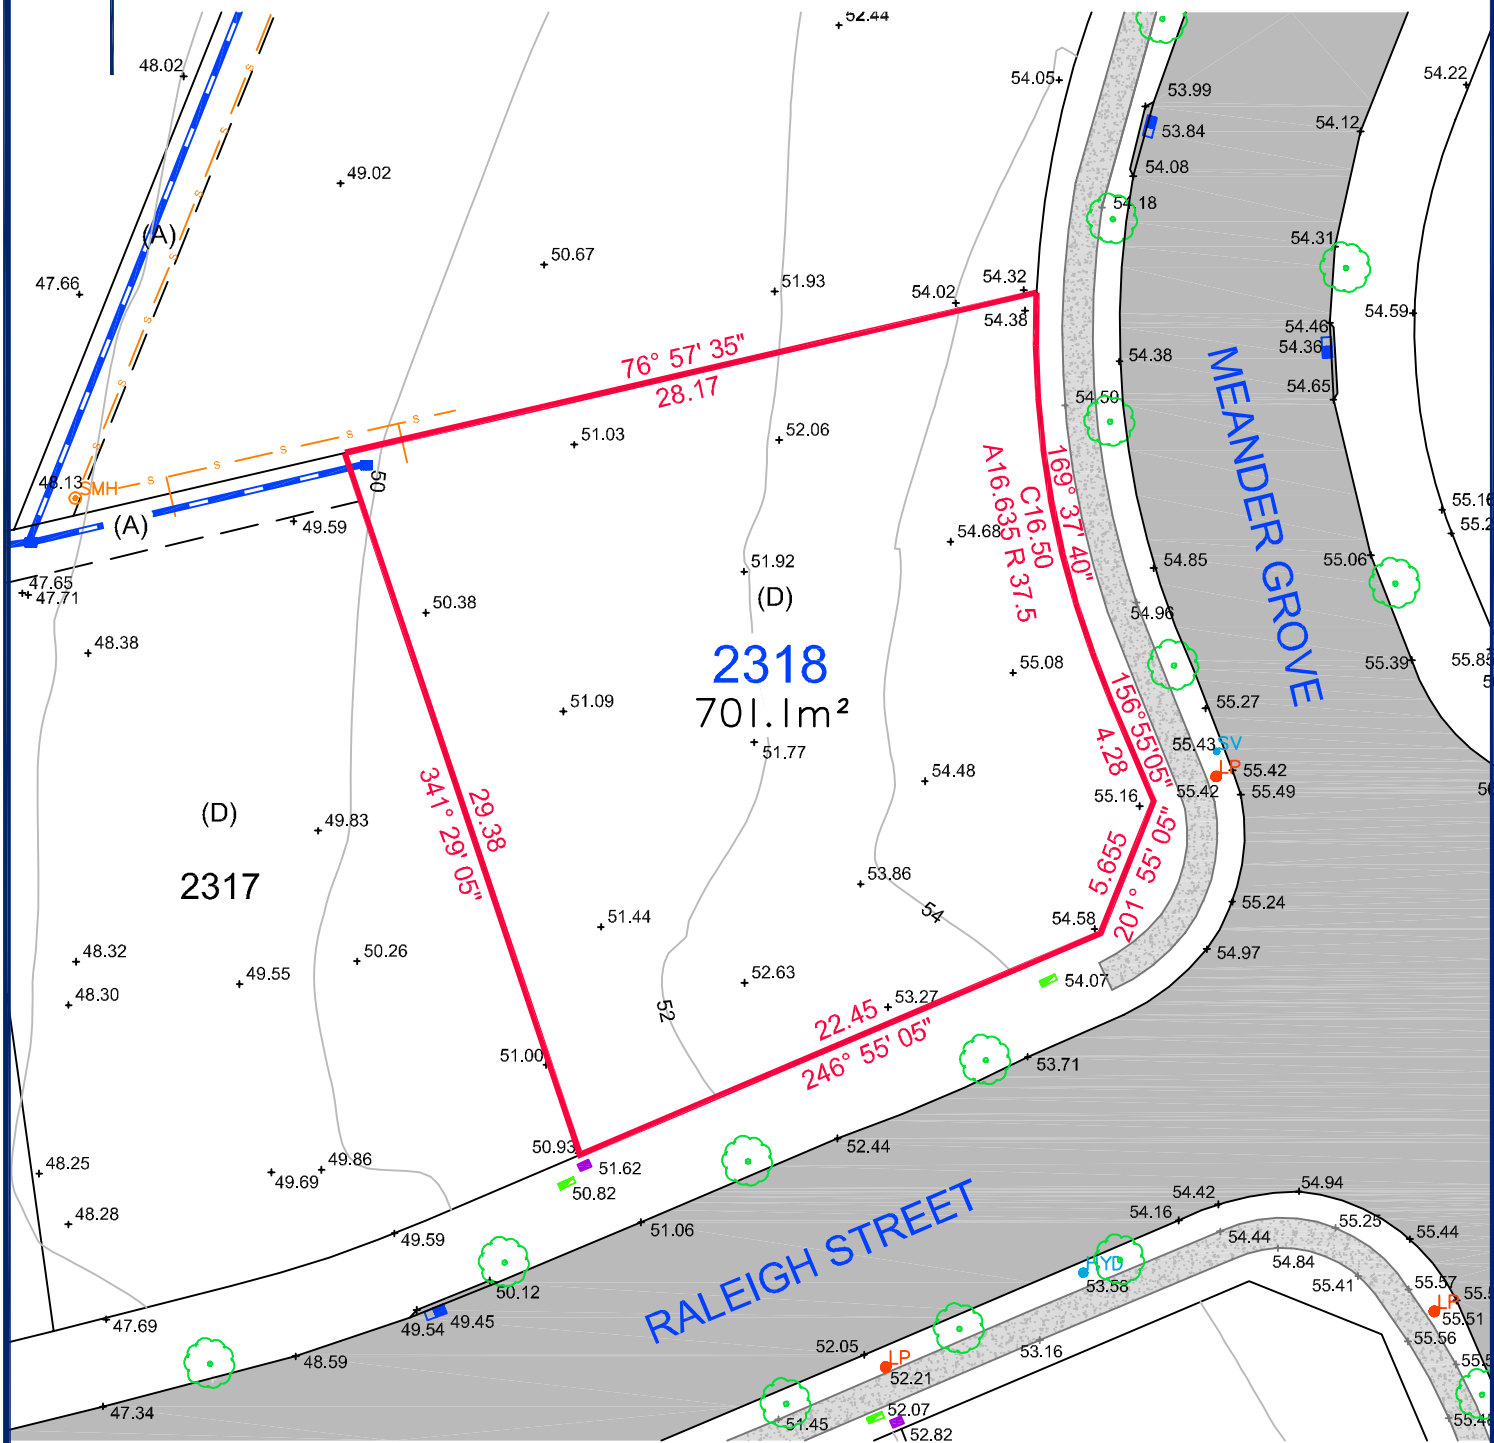

### Lot 2318


Note: The information hereon is for concept design only and should not be used for any other purpose. The survey accurate location of contours, services, drainage and minor structures is available from RPS and should be obtained prior to detail design.

Legend			
	Boundary		Power Box
	Sewer Main		Stormwater Pit
	Water Main		Telstra
	Stormwater		Hydrant
	Service Crossing		Stop Valve
	Kerb Inlet Pit		Sewer Manhole
			Light Pole
			Tree

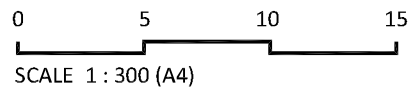

## STAGE 23


- (A) - EASEMENT TO DRAIN WATER 2 WIDE
- (B) - RESTRICTION AS TO USER (KEEPING OF CATS)
- (C) - RESTRICTION AS TO USER (BUSHFIRE CONSTRUCTION)
- (D) - RESTRICTION AS TO USER (SLOPES EXCEEDING 15%)

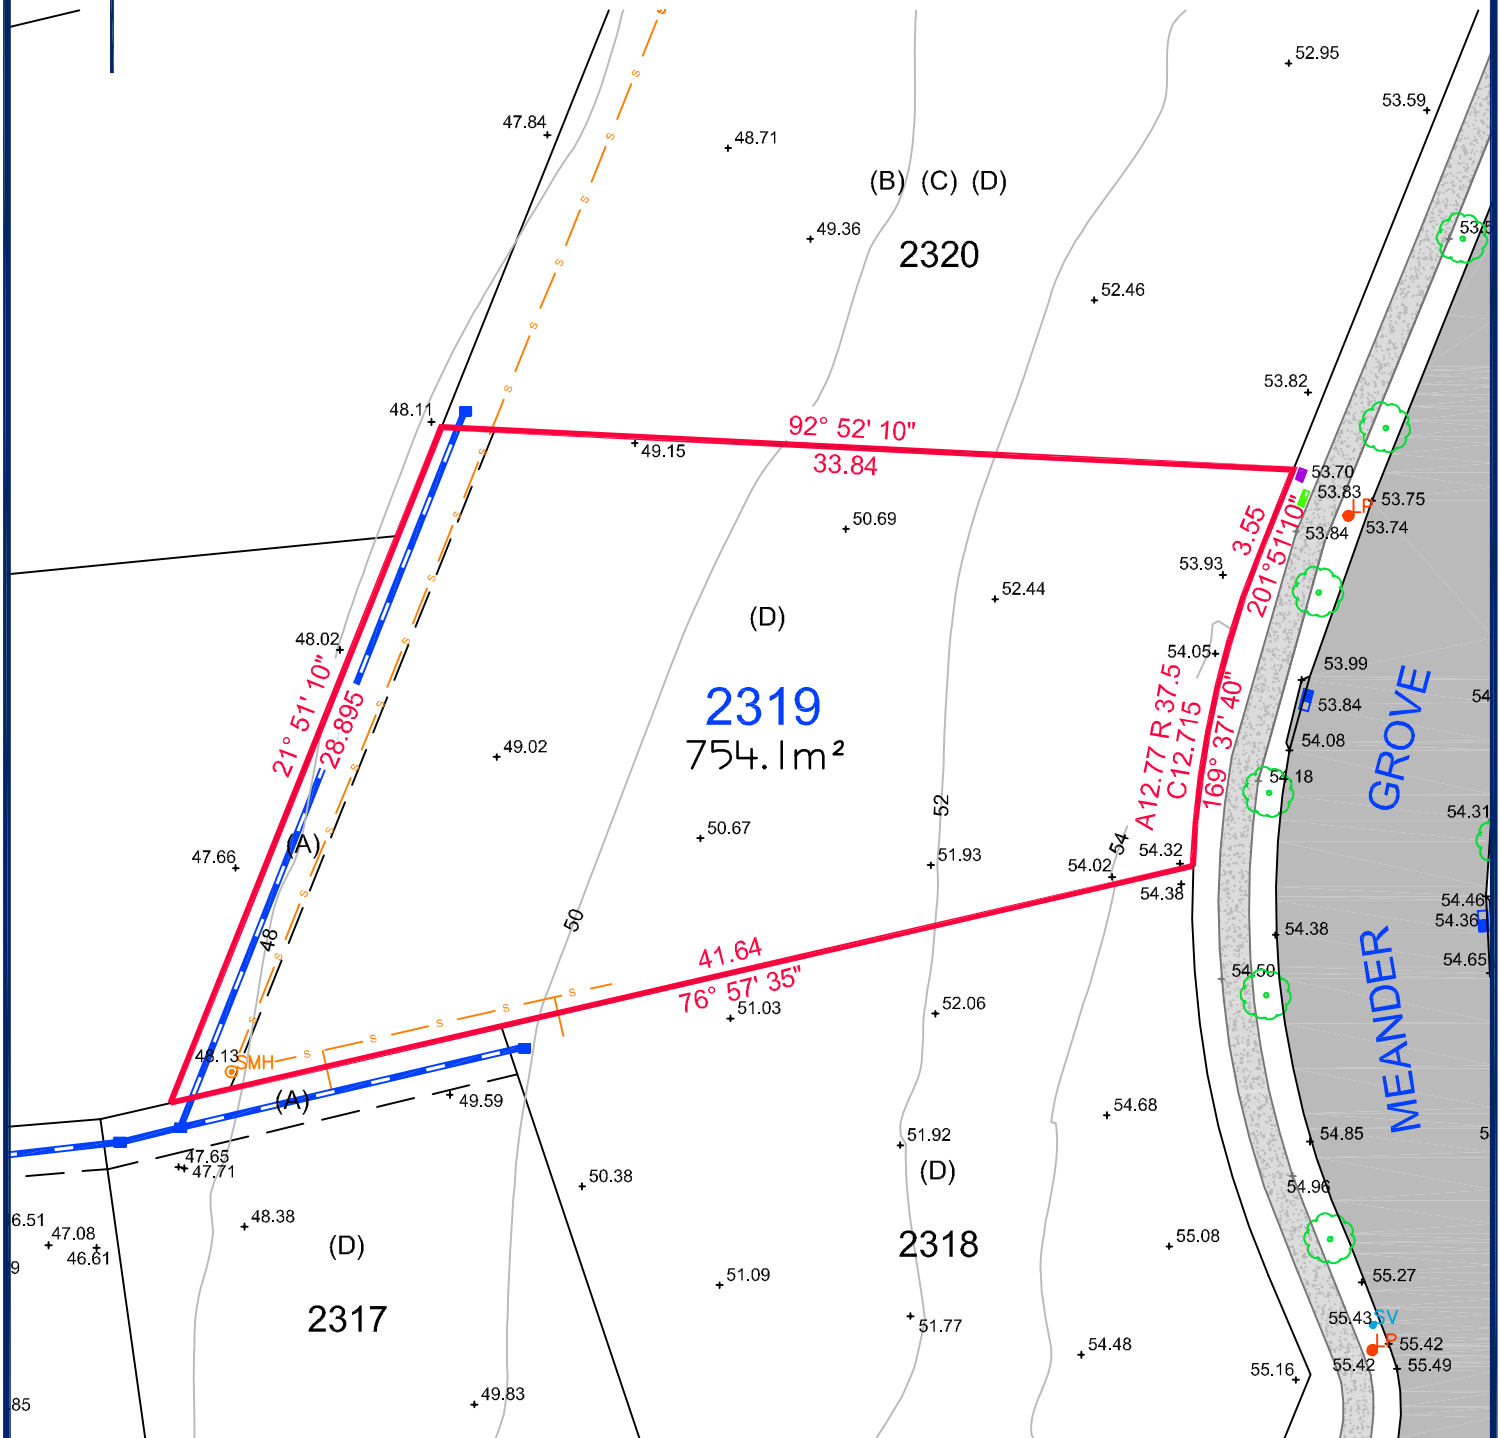

### Lot 2319

Note: The information hereon is for concept design only and should not be used for any other purpose. The survey accurate location of contours, services, drainage and minor structures is available from RPS and should be obtained prior to detail design.

Legend			
	Boundary		Power Box
	Sewer Main		Stormwater Pit
	Water Main		Telstra
	Stormwater		Hydrant
	Service Crossing		Stop Valve
	Kerb Inlet Pit		Sewer Manhole
			Light Pole
			Tree

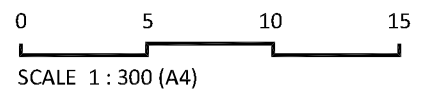




- (A) - EASEMENT TO DRAIN WATER 2 WIDE
- (B) - RESTRICTION AS TO USER (KEEPING OF CATS)
- (C) - RESTRICTION AS TO USER (BUSHFIRE CONSTRUCTION)
- (E) - POSITIVE COVENANT 6 WIDE
- (F) - EASEMENT FOR TEMPORARY ASSET PROTECTION ZONE 45 WIDE & VARIABLE




PT 2300

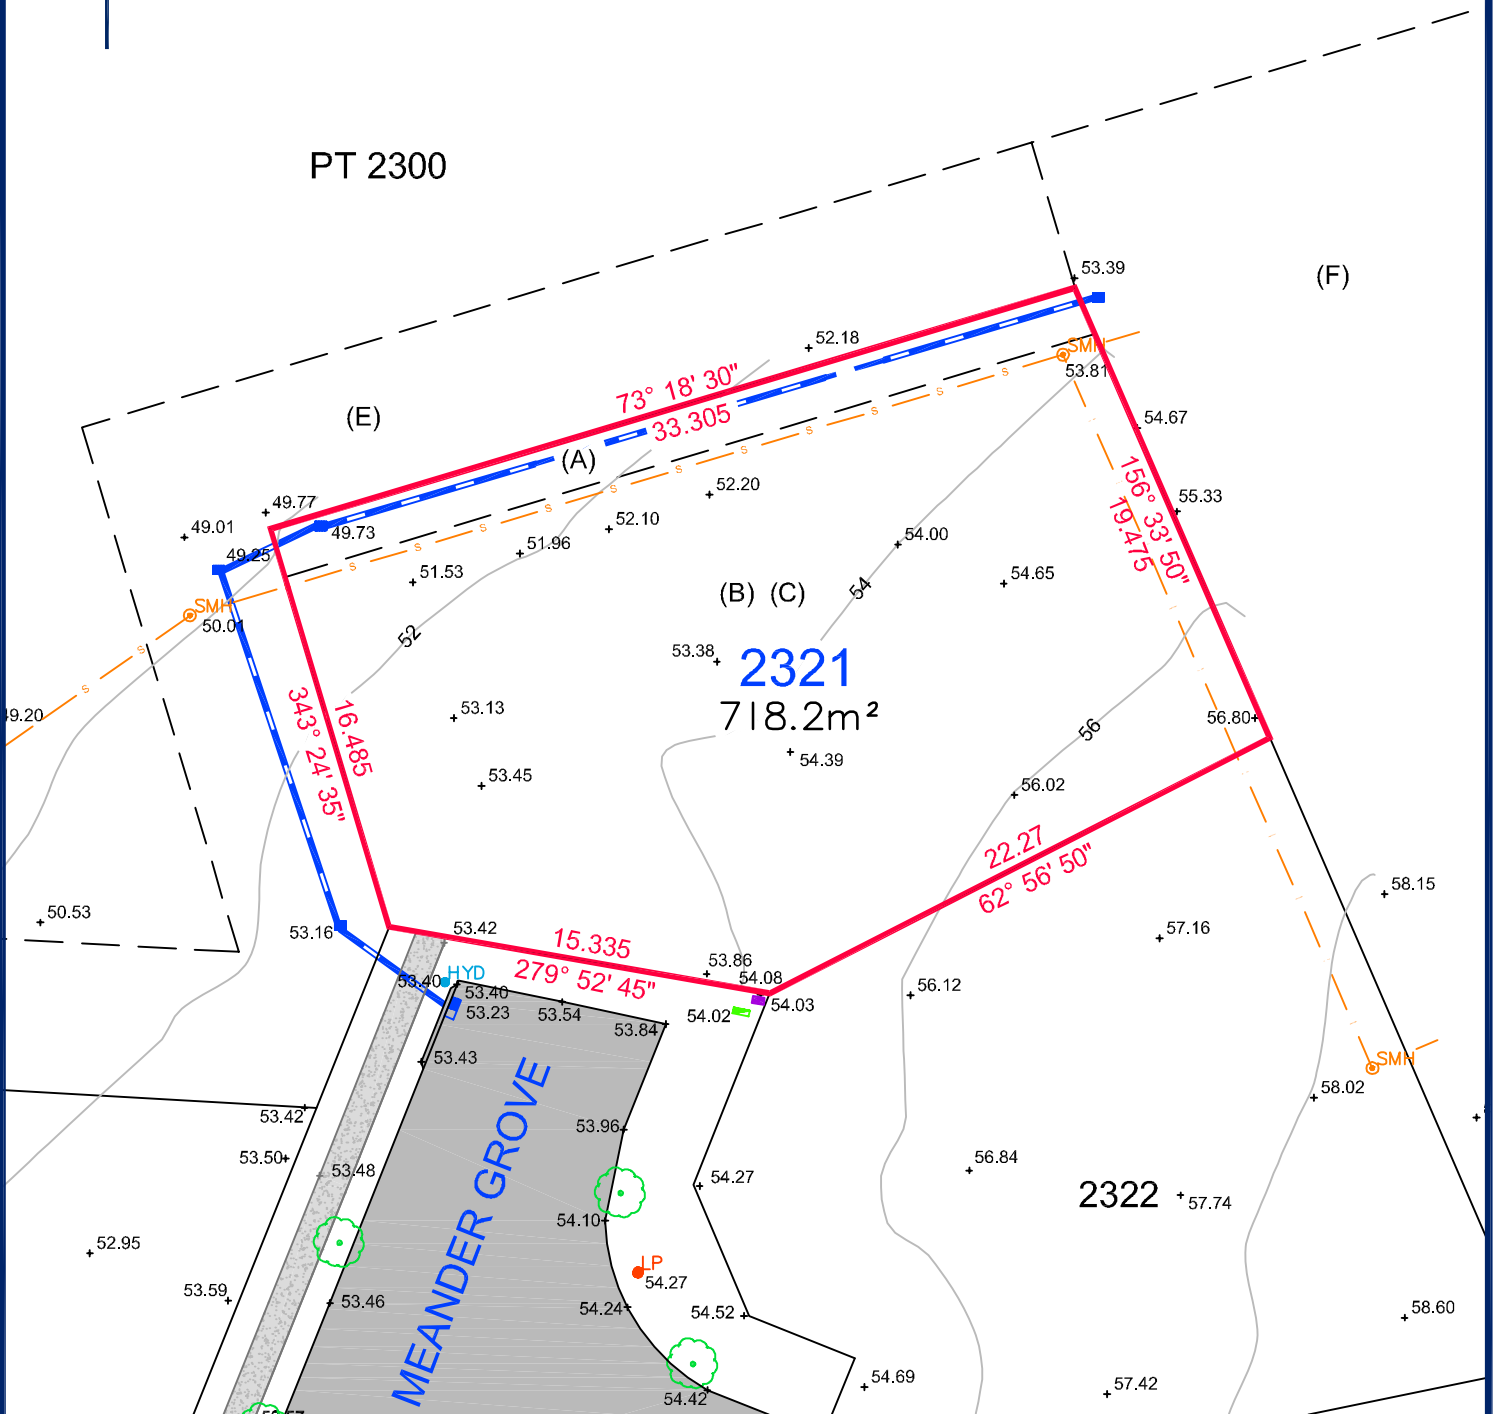

### Lot 2321


Note: The information hereon is for concept design only and should not be used for any other purpose. The survey accurate location of contours, services, drainage and minor structures is available from RPS and should be obtained prior to detail design.

Legend			
	Boundary		Power Box
	Sewer Main		Stormwater Pit
	Water Main		Telstra
	Stormwater		Hydrant
	Service Crossing		Stop Valve
	Kerb Inlet Pit		Sewer Manhole
			Light Pole
			Tree

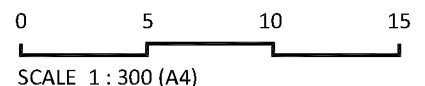

## STAGE 23


- (A) - EASEMENT TO DRAIN WATER 2 WIDE
- (D) - RESTRICTION AS TO USER (SLOPES EXCEEDING 15%)
- (F) - EASEMENT FOR TEMPORARY ASSET PROTECTION ZONE 45 WIDE & VARIABLE

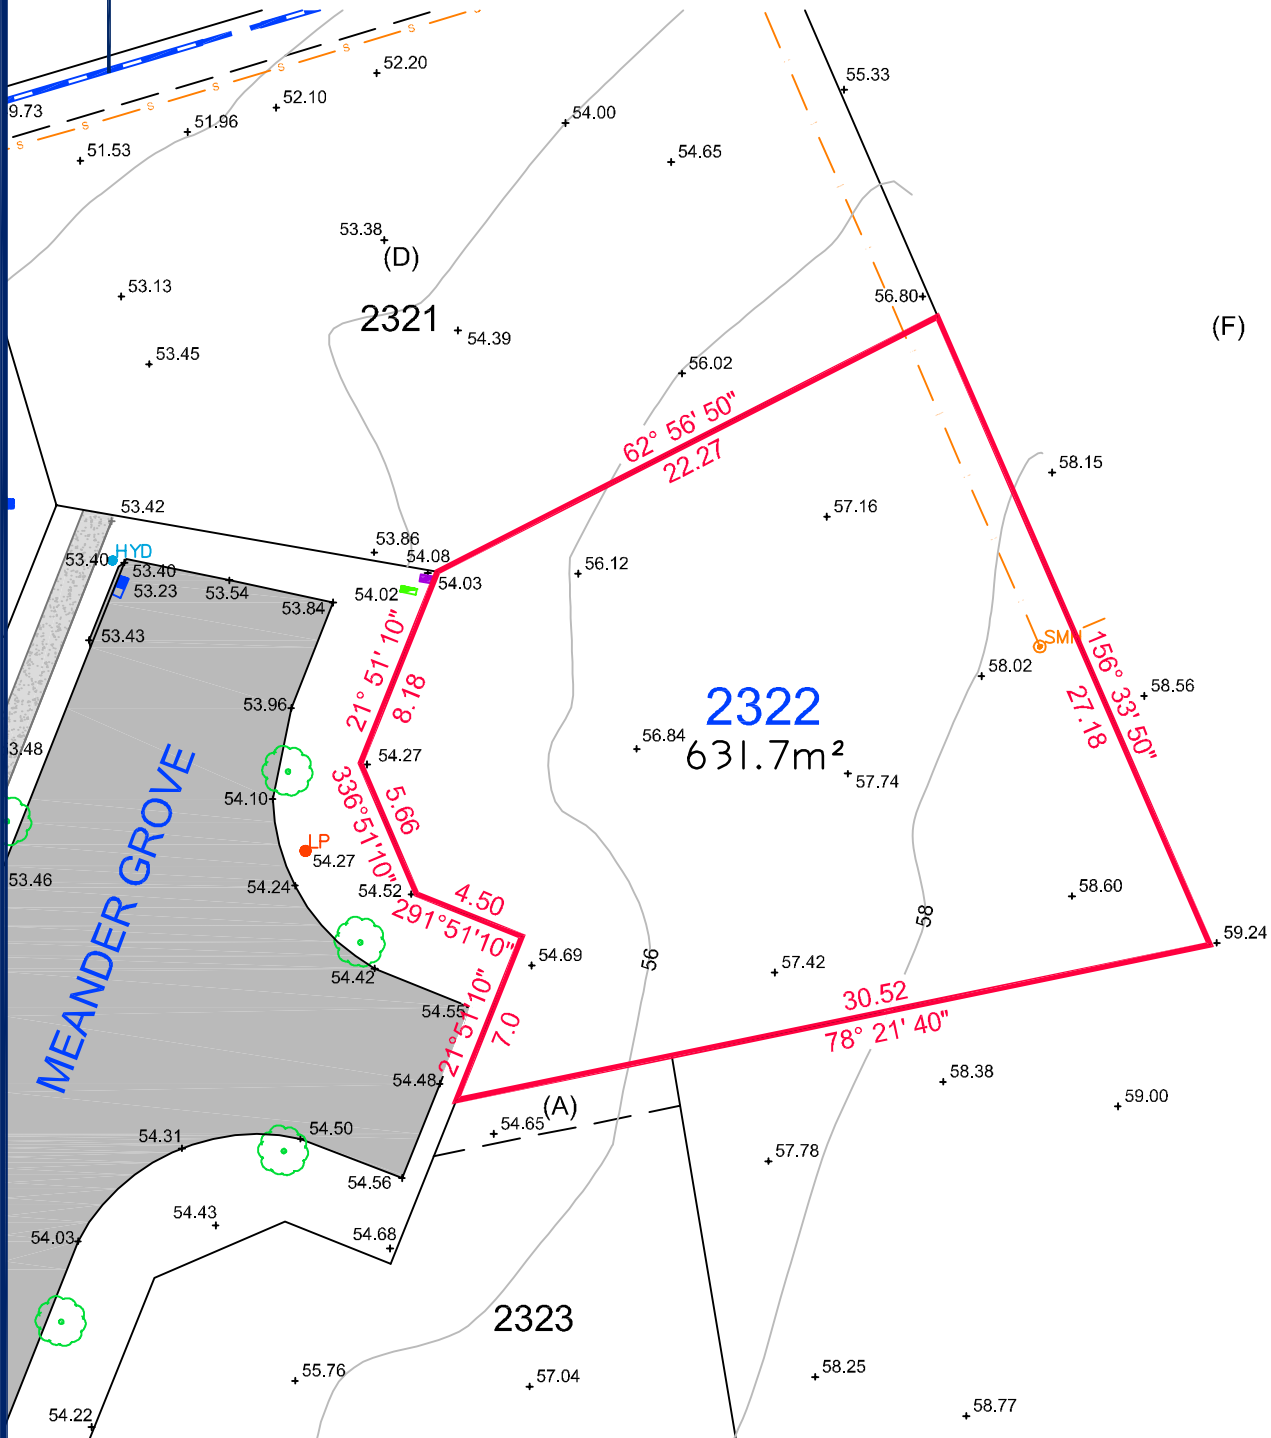


### Lot 2322

Note: The information hereon is for concept design only and should not be used for any other purpose. The survey accurate location of contours, services, drainage and minor structures is available from RPS and should be obtained prior to detail design.

Legend			
	Boundary		Power Box
	Sewer Main		Stormwater Pit
	Water Main		Telstra
	Stormwater		HYD Hydrant
	Service Crossing		SV Stop Valve
	Kerb Inlet Pit		SMH Sewer Manhole
			LP Light Pole
			Tree

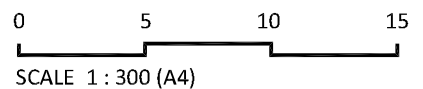

## STAGE 23

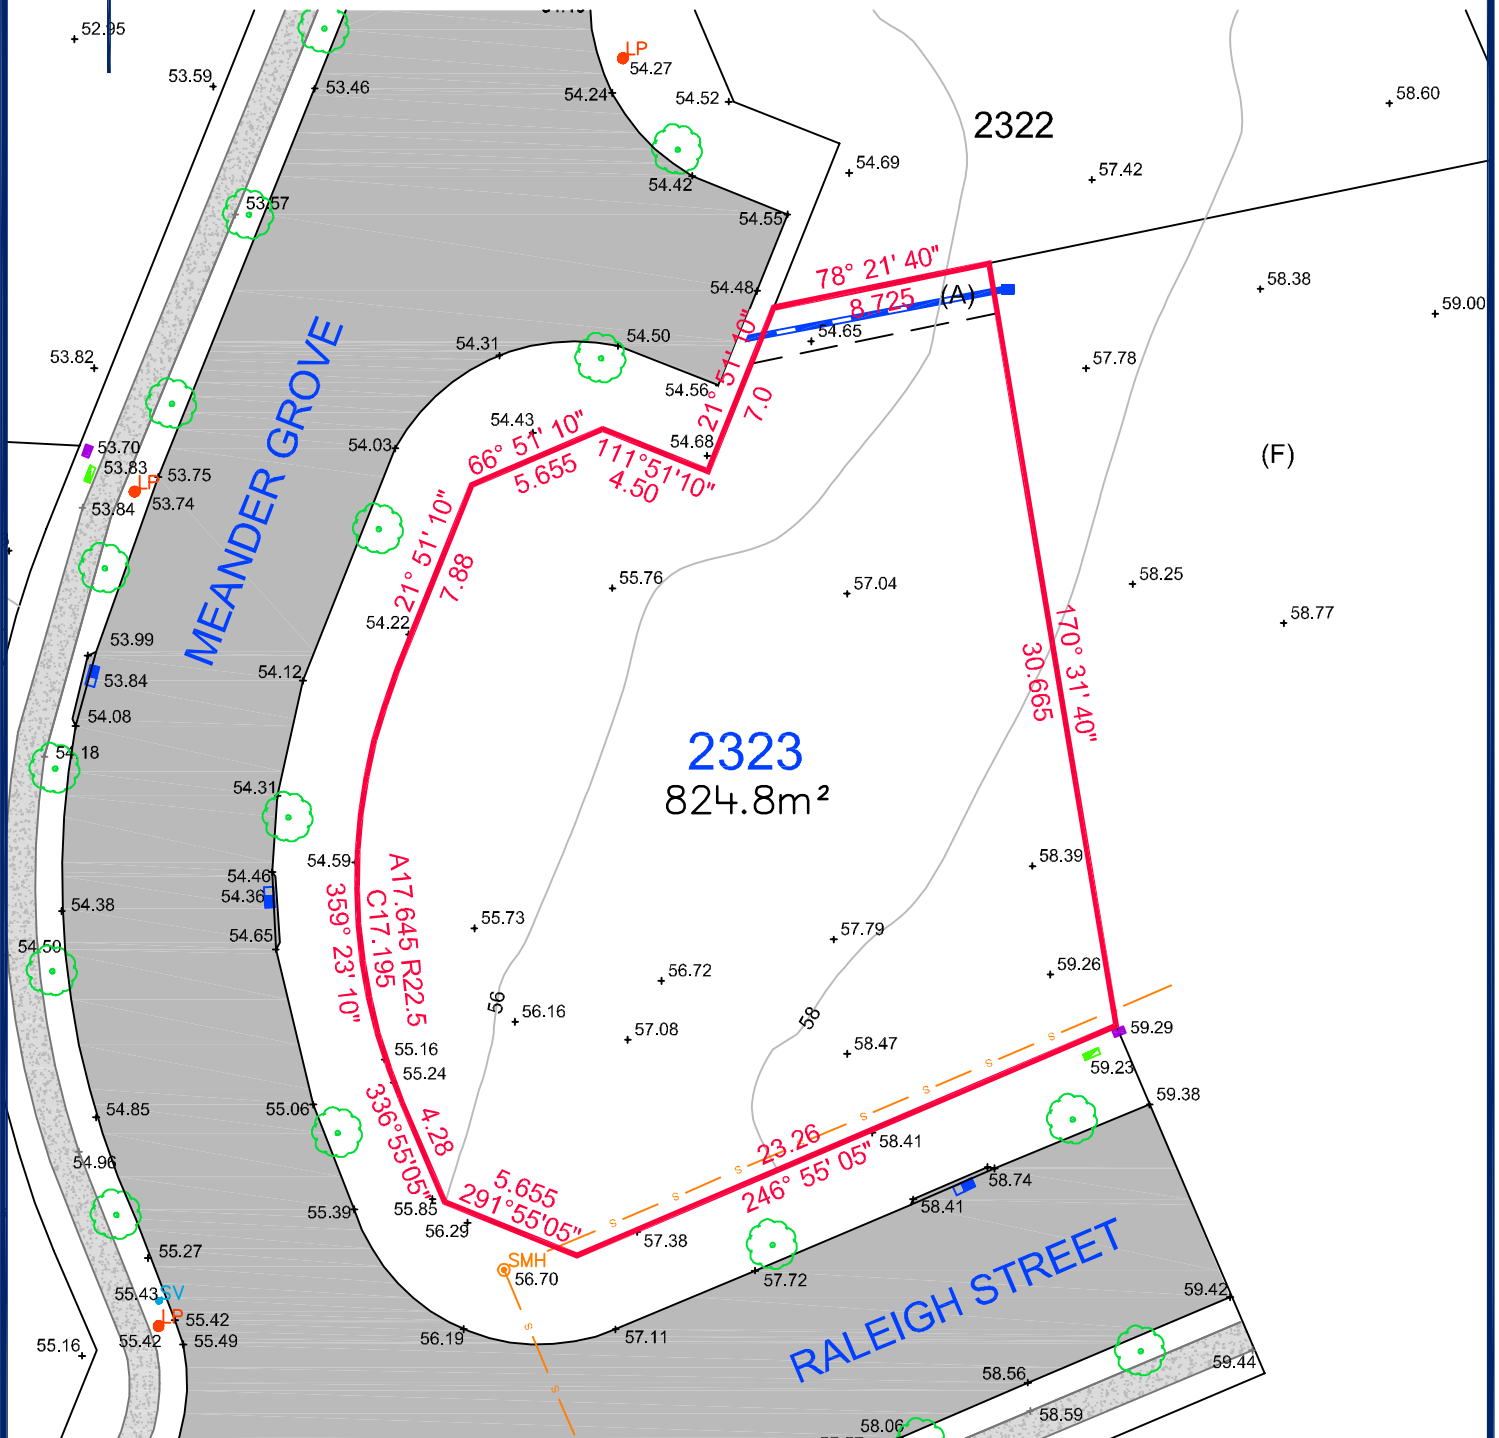

### Lot 2323

Note: The information hereon is for concept design only and should not be used for any other purpose. The survey accurate location of contours, services, drainage and minor structures is available from RPS and should be obtained prior to detail design.

Legend			
	Boundary		Power Box
	Sewer Main		Stormwater Pit
	Water Main		Telstra
	Stormwater		HYD Hydrant
	Service Crossing		SV Stop Valve
	Kerb Inlet Pit		SMH Sewer Manhole
			LP Light Pole
			Tree

