


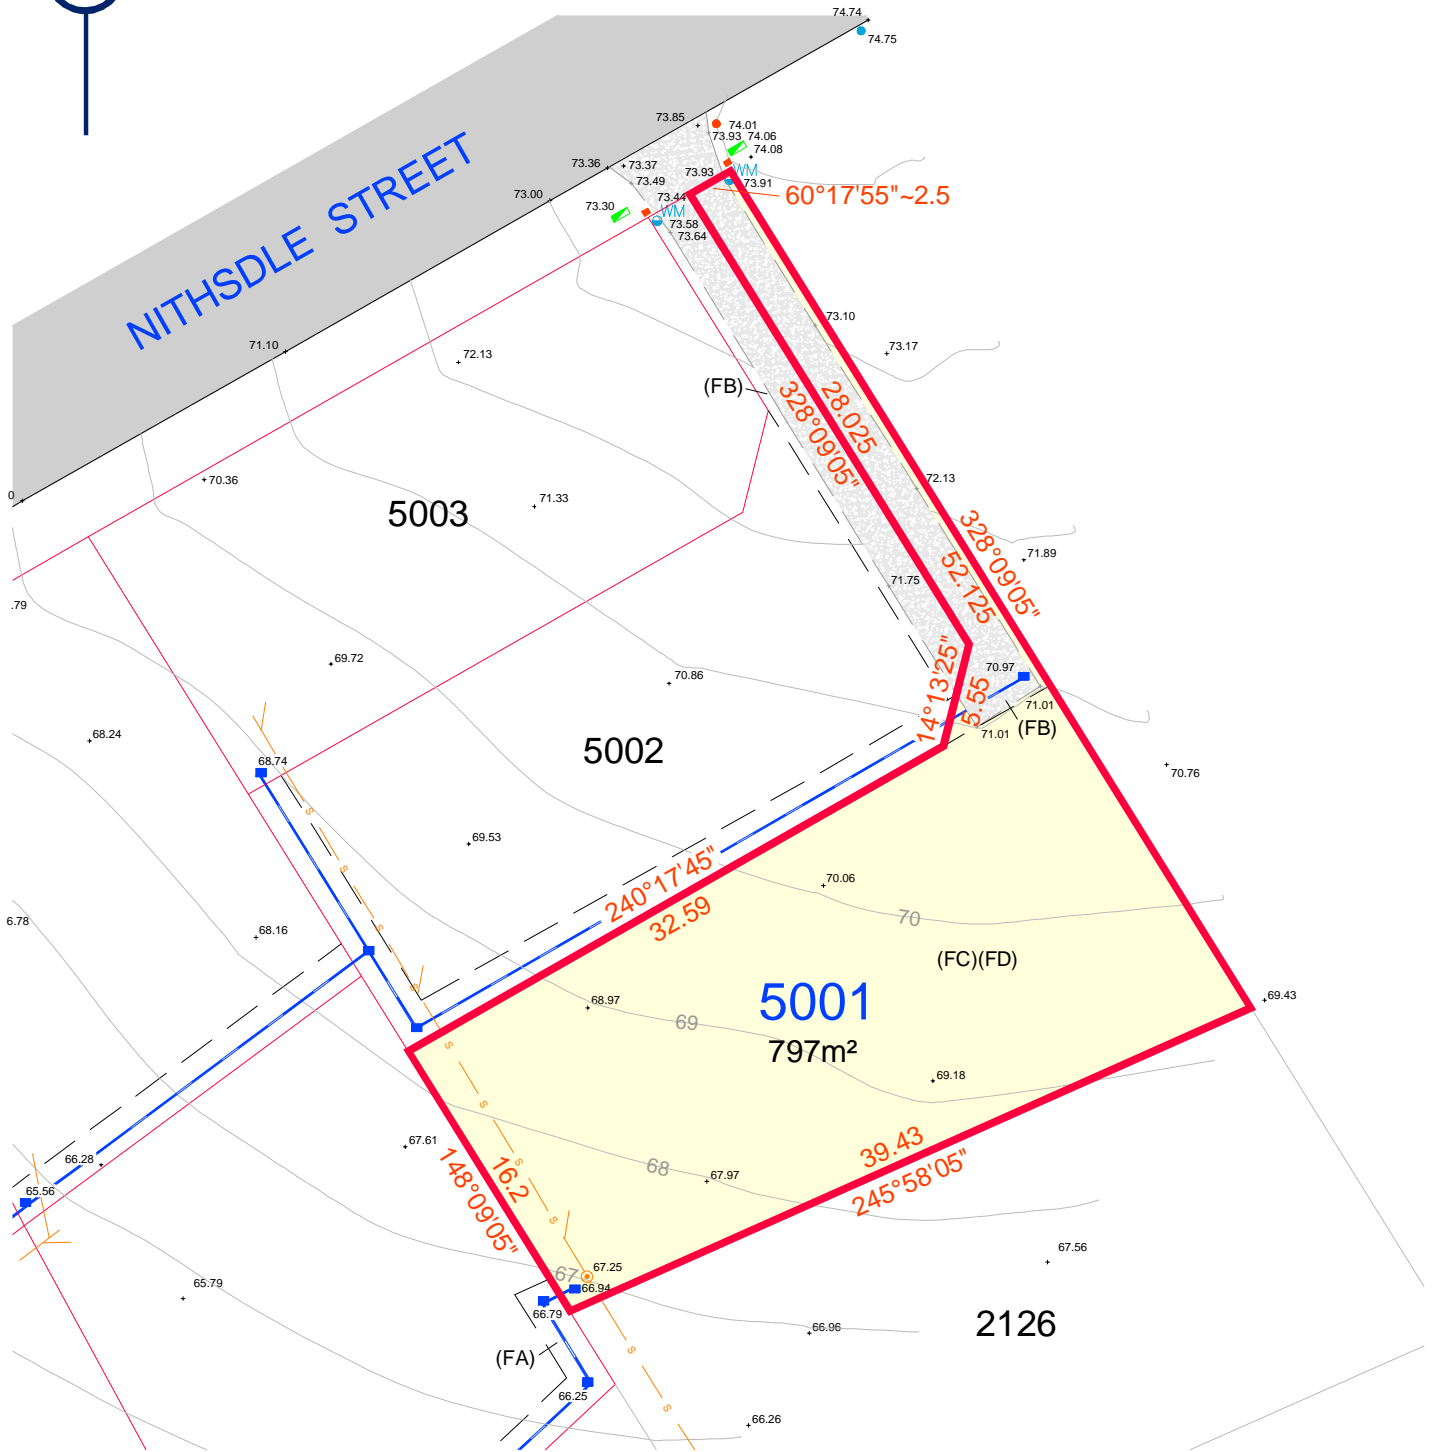

(FA) - EASEMENT TO DRAIN WATER 2 WIDE
 (FB) - RIGHT OF CARRIAGEWAY AND EASEMENT FOR SERVICES 2.5 WIDE & VARIABLE
 (FC) - RESTRICTION AS TO USER (KEEPING OF CATS)
 (FD) - RESTRICTION AS TO USER (BUSHFIRE CONSTRUCTION)




STAGE 50B

Lot 5001

Note: The information hereon is for concept design only and should not be used for any other purpose. The survey accurate location of contours, services, drainage and minor structures is available from RPS and should be obtained prior to detail design.


Legend	
	Boundary
	Sewer Main
	Stormwater
	Retaining Wall
	Kerb Inlet Pit
	Power Box
	Stormwater Pit
	Telstra Hydrant
	Hydrant
	Stop Valve
	Water Meter
	Sewer Manhole
	Light Pole
	Sign
	Tree

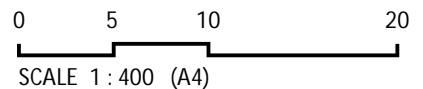

MGA



(FA) - EASEMENT TO DRAIN WATER 2 WIDE
(FB) - RIGHT OF CARRIAGEWAY AND EASEMENT FOR SERVICES 2.5 WIDE & VARIABLE

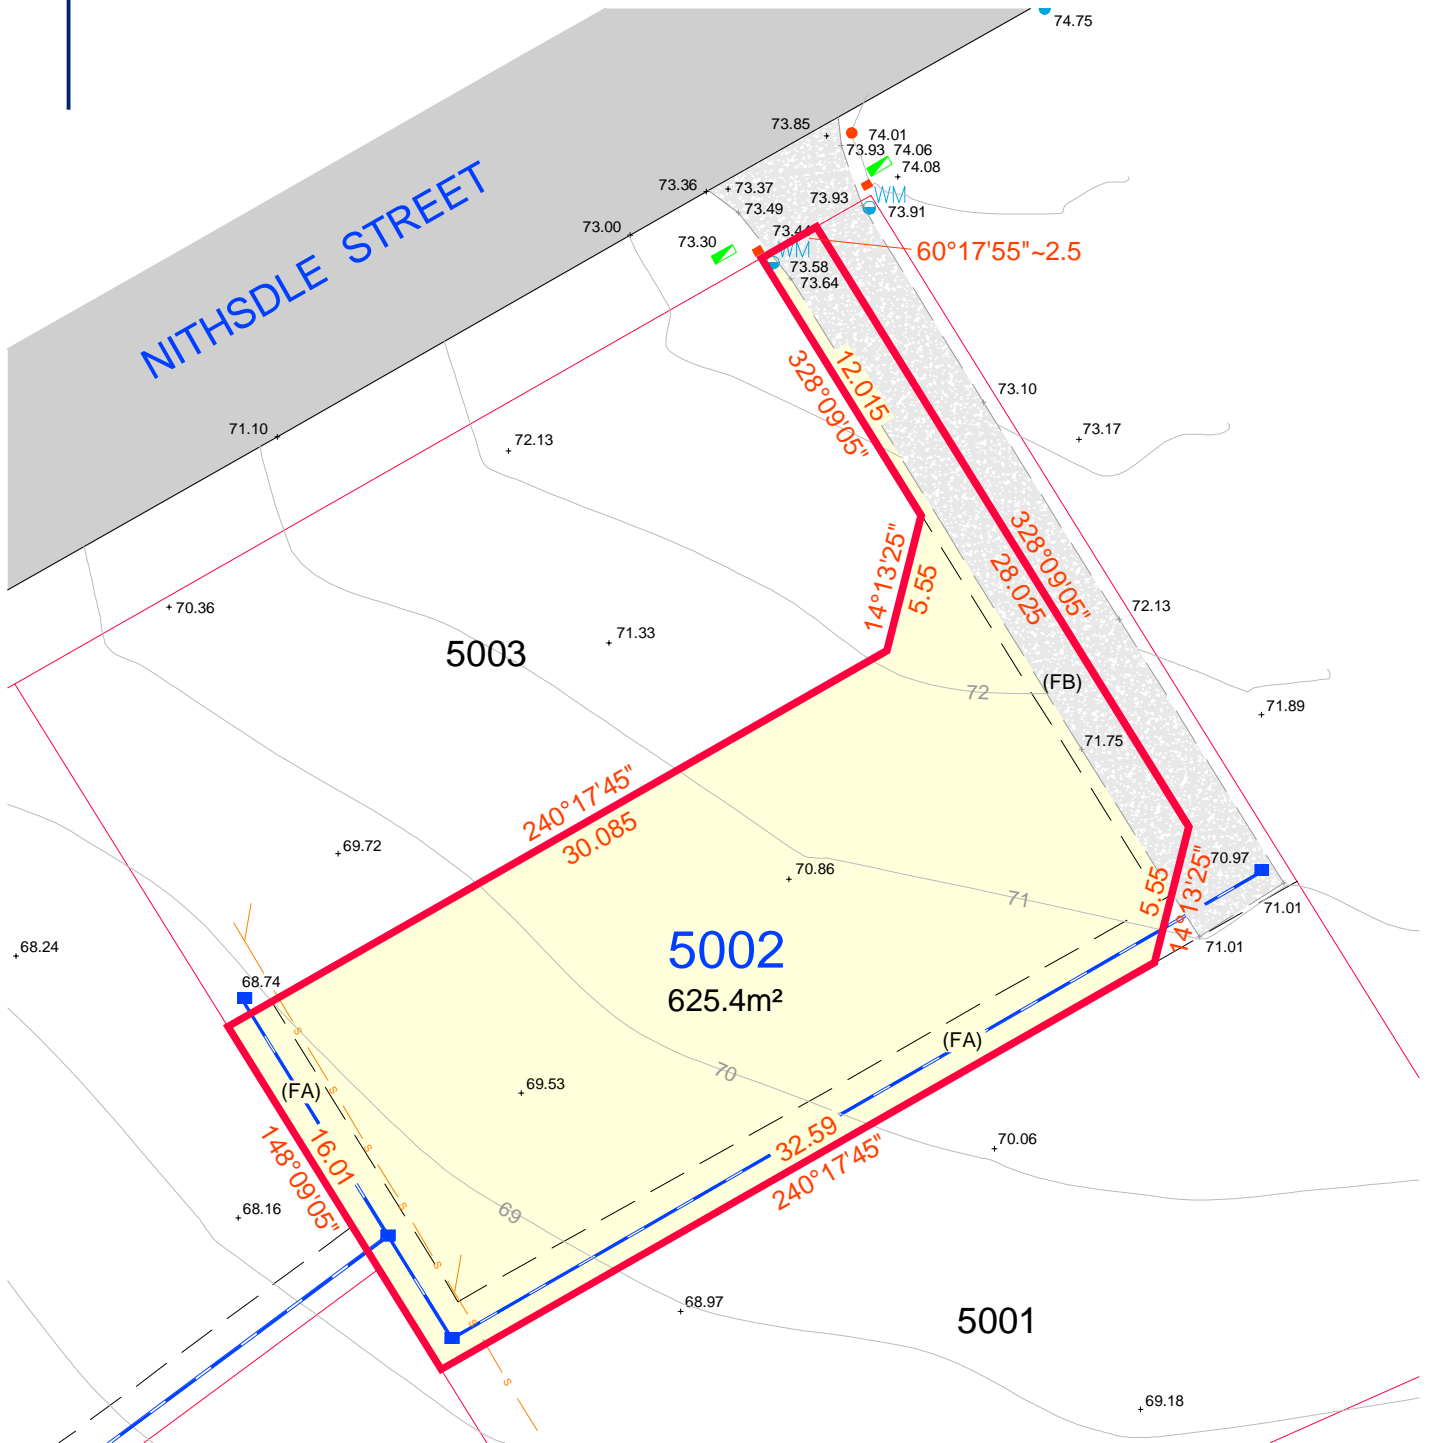


STAGE 50B

Lot 5002


Note: The information hereon is for concept design only and should not be used for any other purpose. The survey accurate location of contours, services, drainage and minor structures is available from RPS and should be obtained prior to detail design.

Legend			
	Boundary		Telstra Hydrant
	Sewer Main		Hydrant
	Stormwater		Stop Valve
	Retaining Wall		Water Meter
	Kerb Inlet Pit		Sewer Manhole
	Power Box		Light Pole
	Stormwater Pit		Sign
			Tree

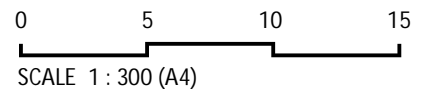

MGA

(FA) - EASEMENT TO DRAIN WATER 2 WIDE

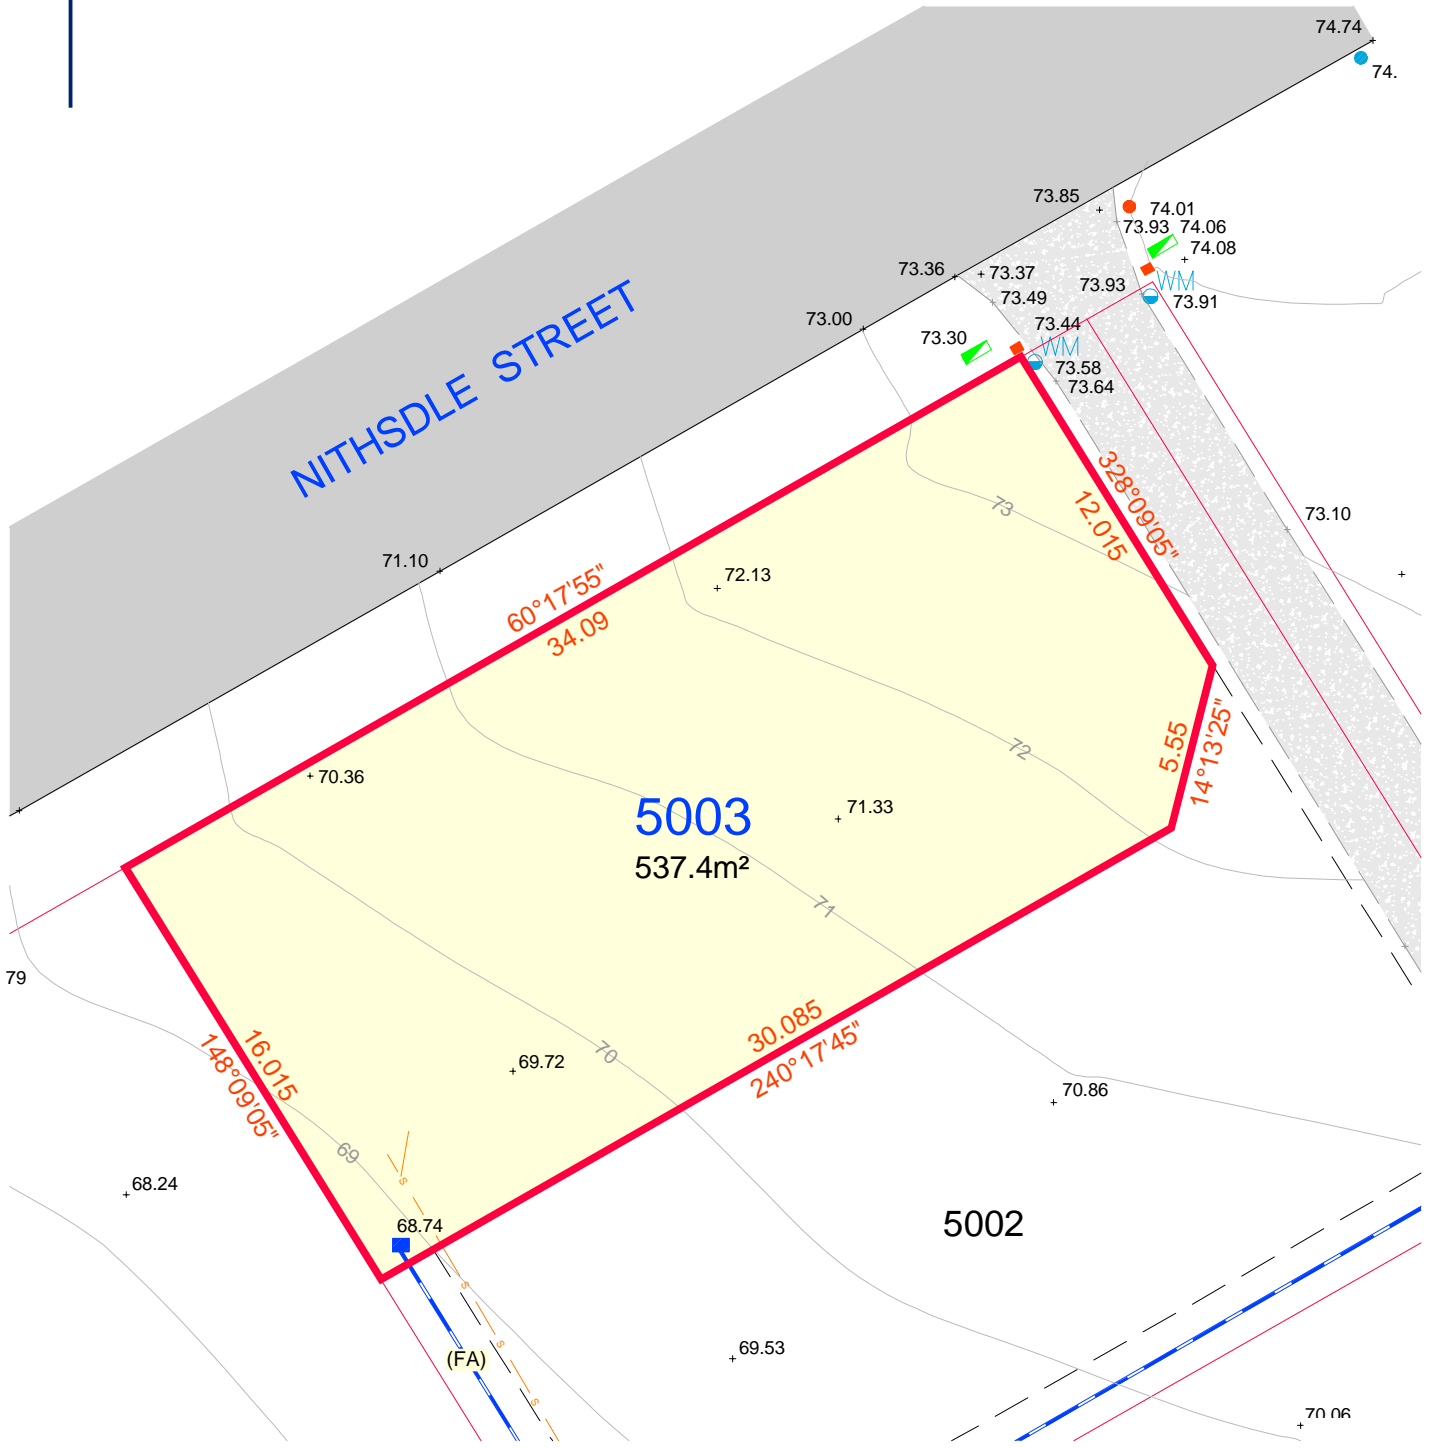



STAGE 50B

Lot 5003

Note: The information hereon is for concept design only and should not be used for any other purpose. The survey accurate location of contours, services, drainage and minor structures is available from RPS and should be obtained prior to detail design.

Legend			
	Boundary		Telstra Hydrant
	Sewer Main		Hydrant
	Stormwater		Stop Valve
	Retaining Wall		Water Meter
	Kerb Inlet Pit		Sewer Manhole
	Power Box		Light Pole
	Stormwater Pit		Sign
			Tree

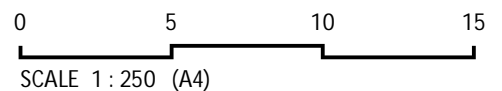

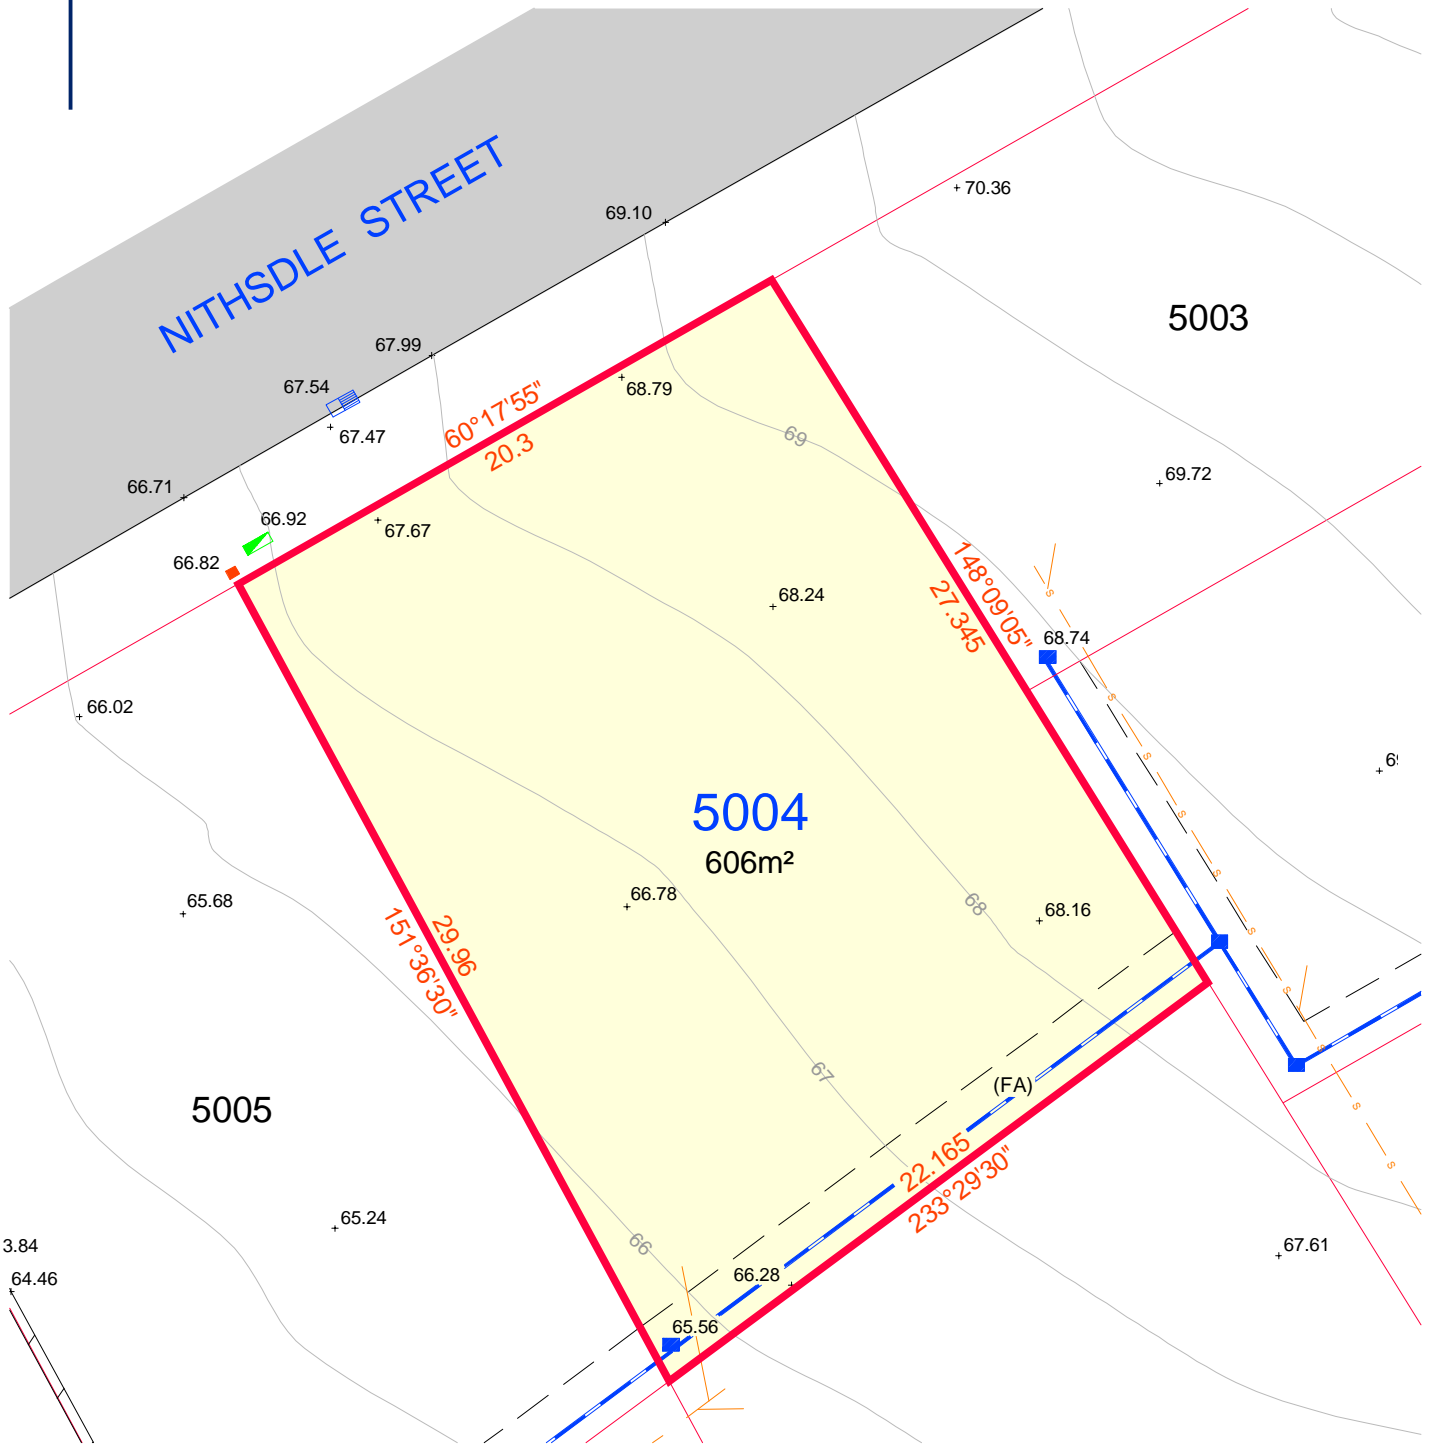


STAGE 50B

Lot 5004


Note: The information hereon is for concept design only and should not be used for any other purpose. The survey accurate location of contours, services, drainage and minor structures is available from RPS and should be obtained prior to detail design.

Legend			
	Boundary		Telstra Hydrant
	Sewer Main		Stop Valve
	Stormwater		Water Meter
	Retaining Wall		Sewer Manhole
	Kerb Inlet Pit		Light Pole
	Power Box		Sign
	Stormwater Pit		Tree

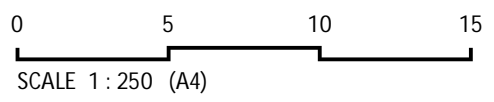

MGA

(FA) - EASEMENT TO DRAIN WATER 2 WIDE

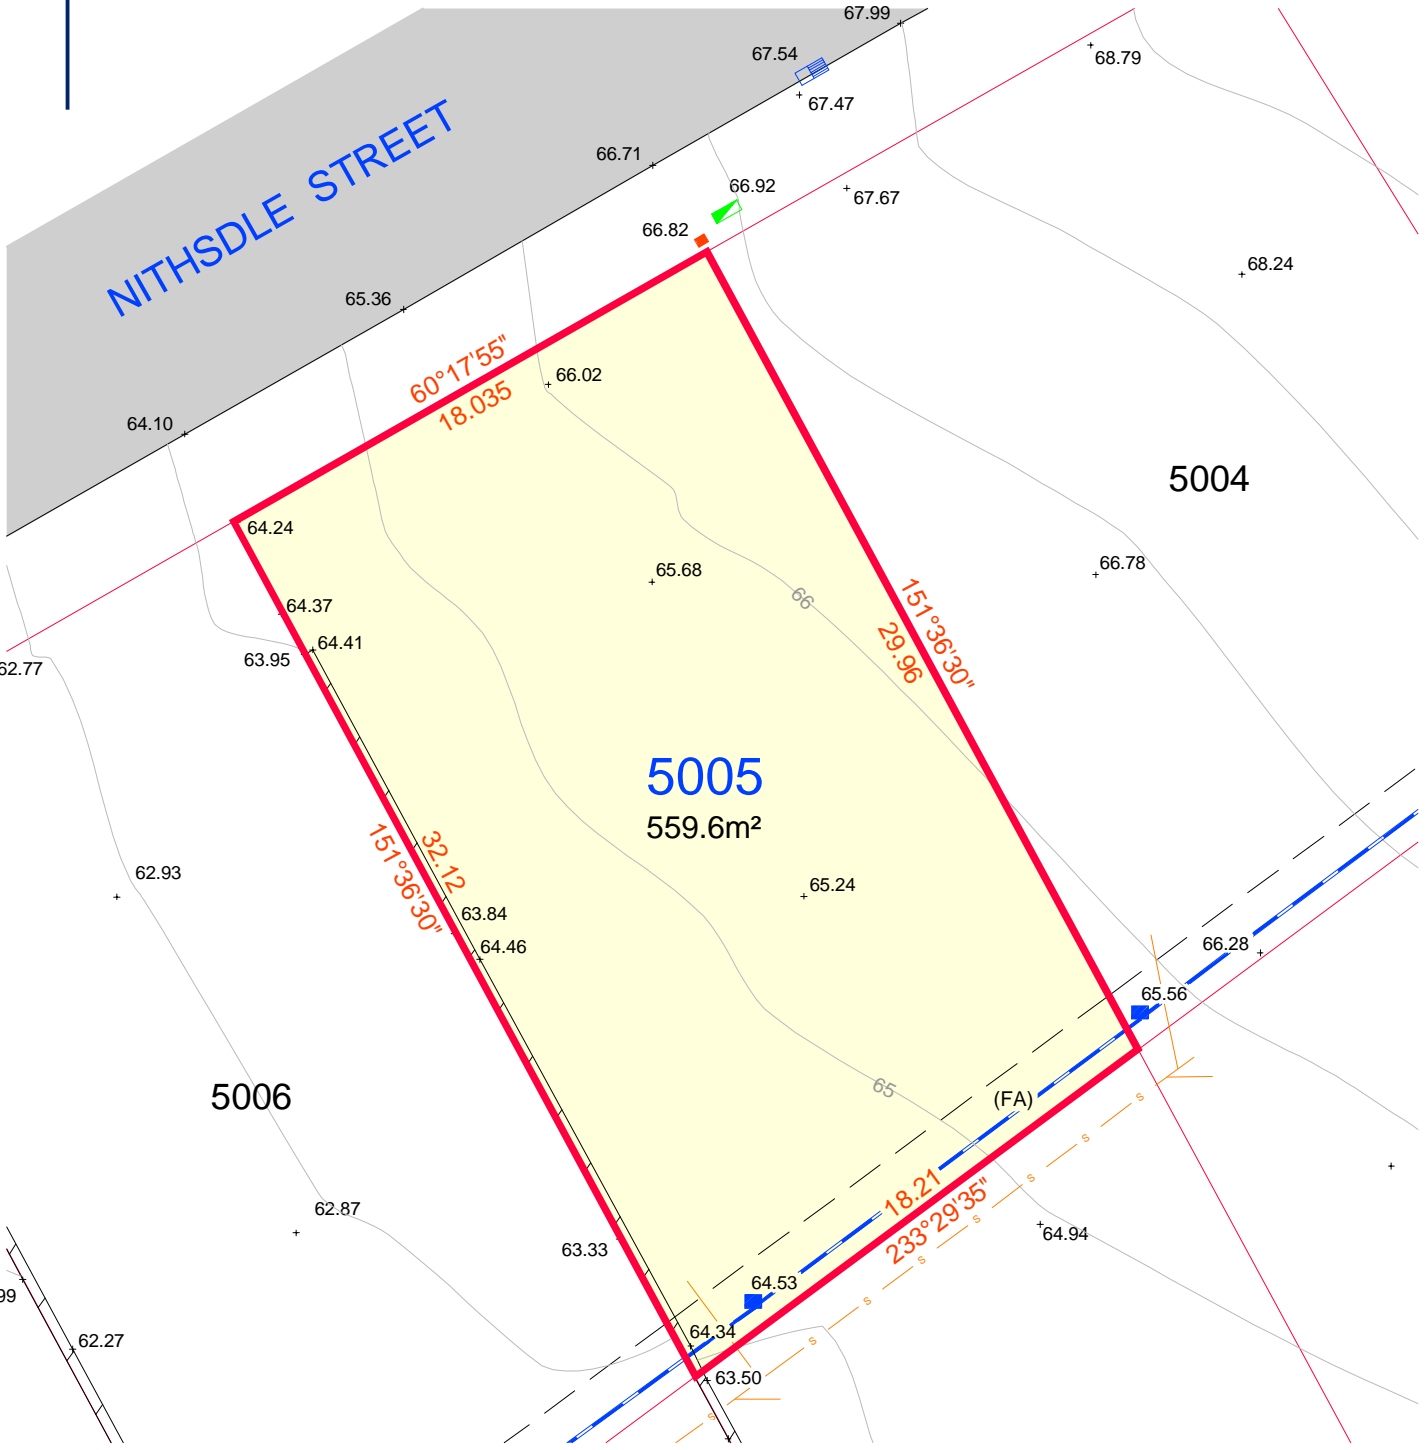



STAGE 50B

Lot 5005

Note: The information hereon is for concept design only and should not be used for any other purpose. The survey accurate location of contours, services, drainage and minor structures is available from RPS and should be obtained prior to detail design.

Legend			
	Boundary		Telstra Hydrant
	Sewer Main		Stop Valve
	Stormwater		Water Meter
	Retaining Wall		Sewer Manhole
	Kerb Inlet Pit		Light Pole
	Power Box		Sign
	Stormwater Pit		Tree

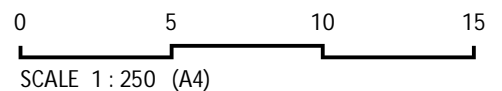

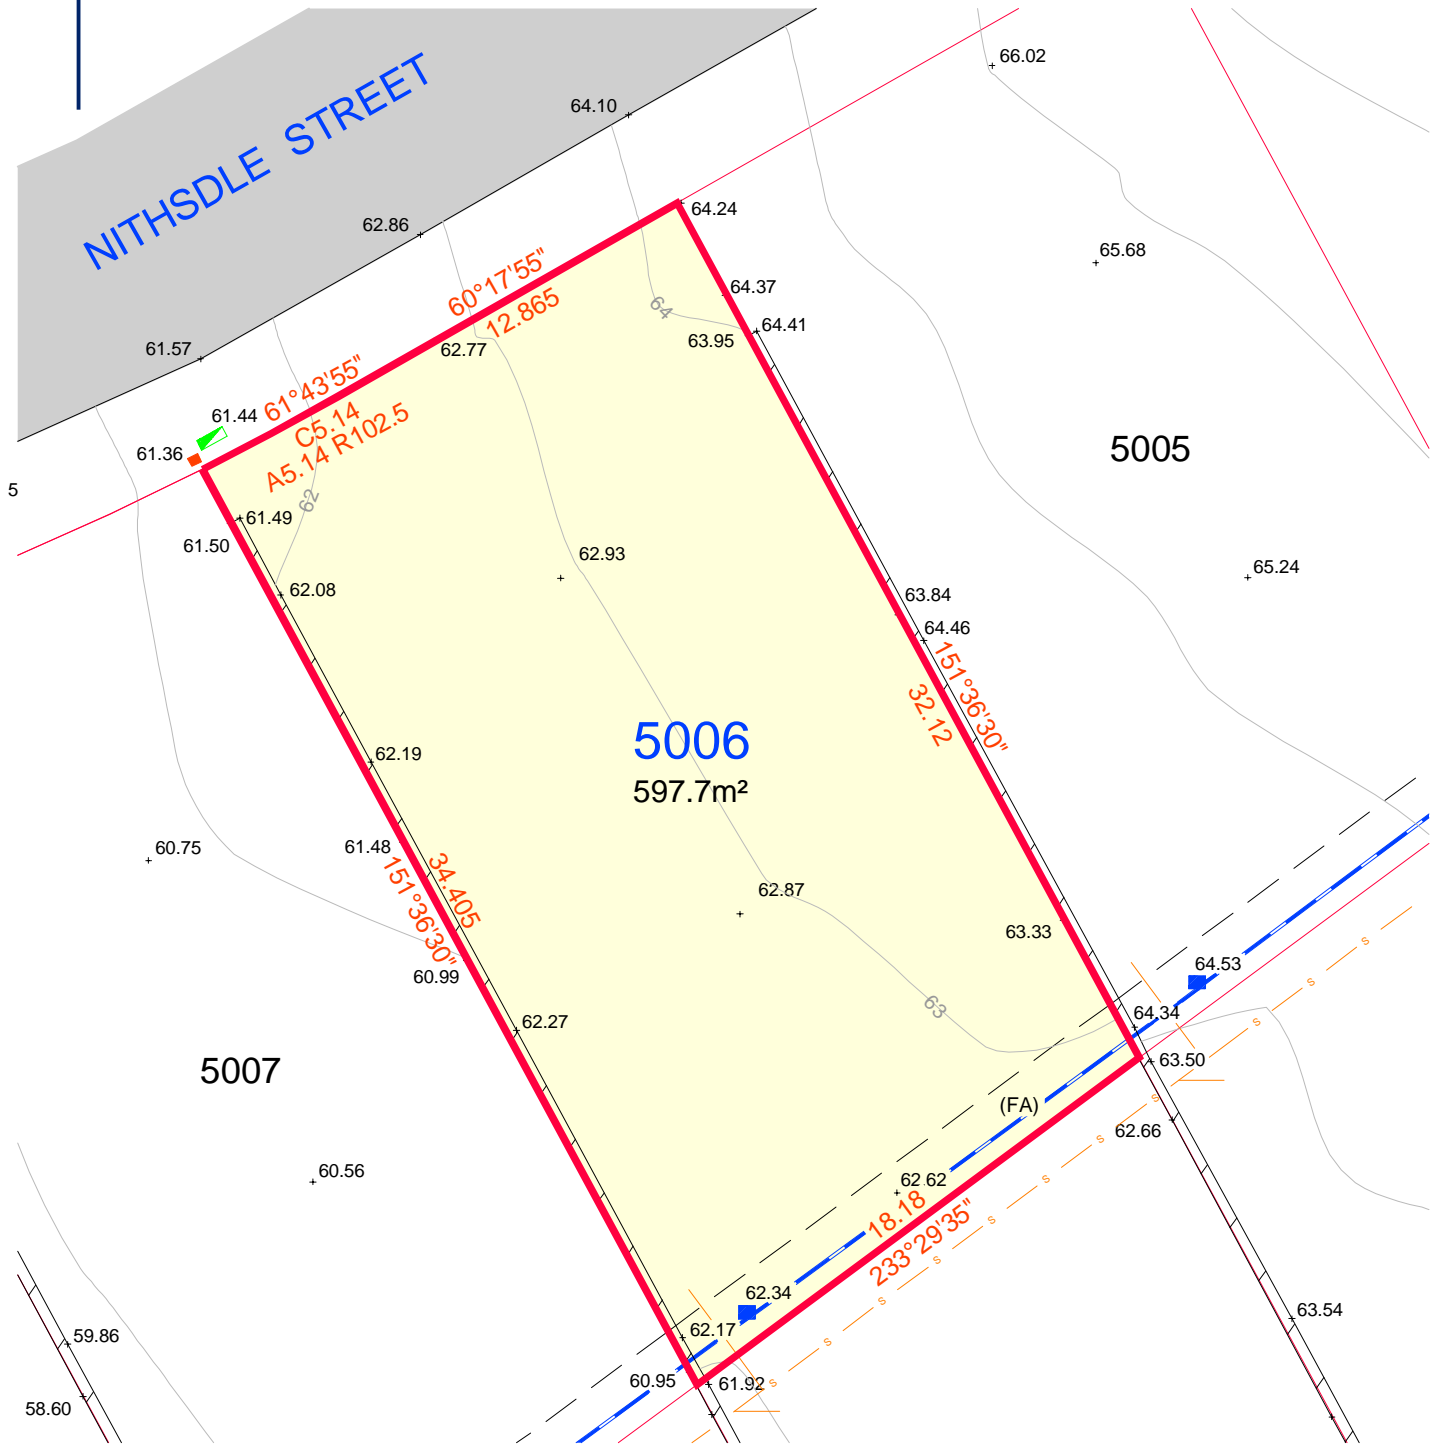



STAGE 50B

Lot 5006

Note: The information hereon is for concept design only and should not be used for any other purpose. The survey accurate location of contours, services, drainage and minor structures is available from RPS and should be obtained prior to detail design.

Legend table with symbols for Boundary, Sewer Main, Stormwater, Retaining Wall, Kerb Inlet Pit, Power Box, Stormwater Pit, Telstra Hydrant, Stop Valve, Water Meter, Sewer Manhole, Light Pole, Sign, Tree.

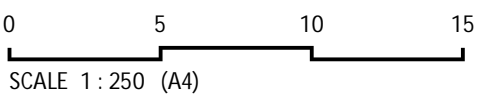

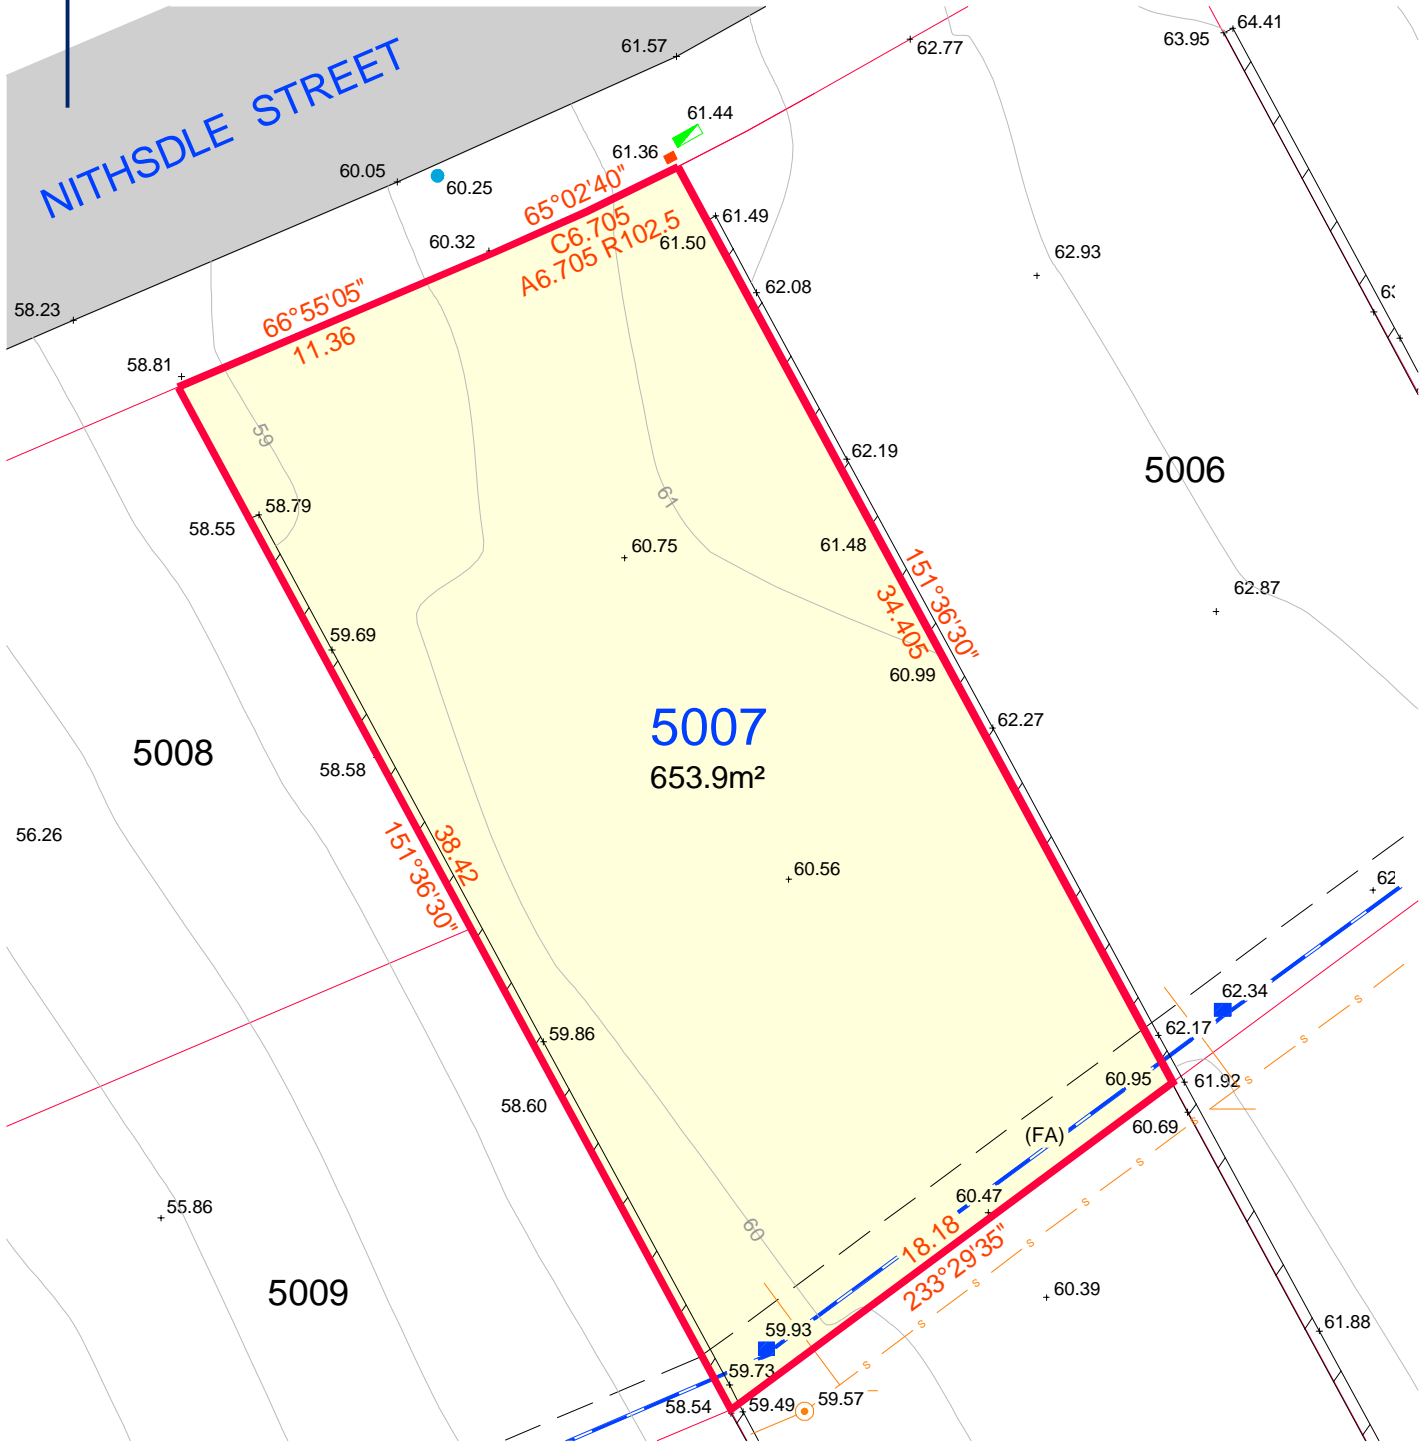



STAGE 50B

Lot 5007

Note: The information hereon is for concept design only and should not be used for any other purpose. The survey accurate location of contours, services, drainage and minor structures is available from RPS and should be obtained prior to detail design.

Legend			
	Boundary		Telstra Hydrant
	Sewer Main		Hydrant
	Stormwater		Stop Valve
	Retaining Wall		Water Meter
	Kerb Inlet Pit		Sewer Manhole
	Power Box		Light Pole
	Stormwater Pit		Sign
			Tree

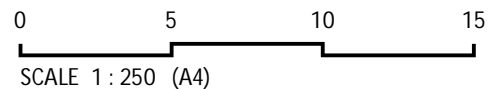

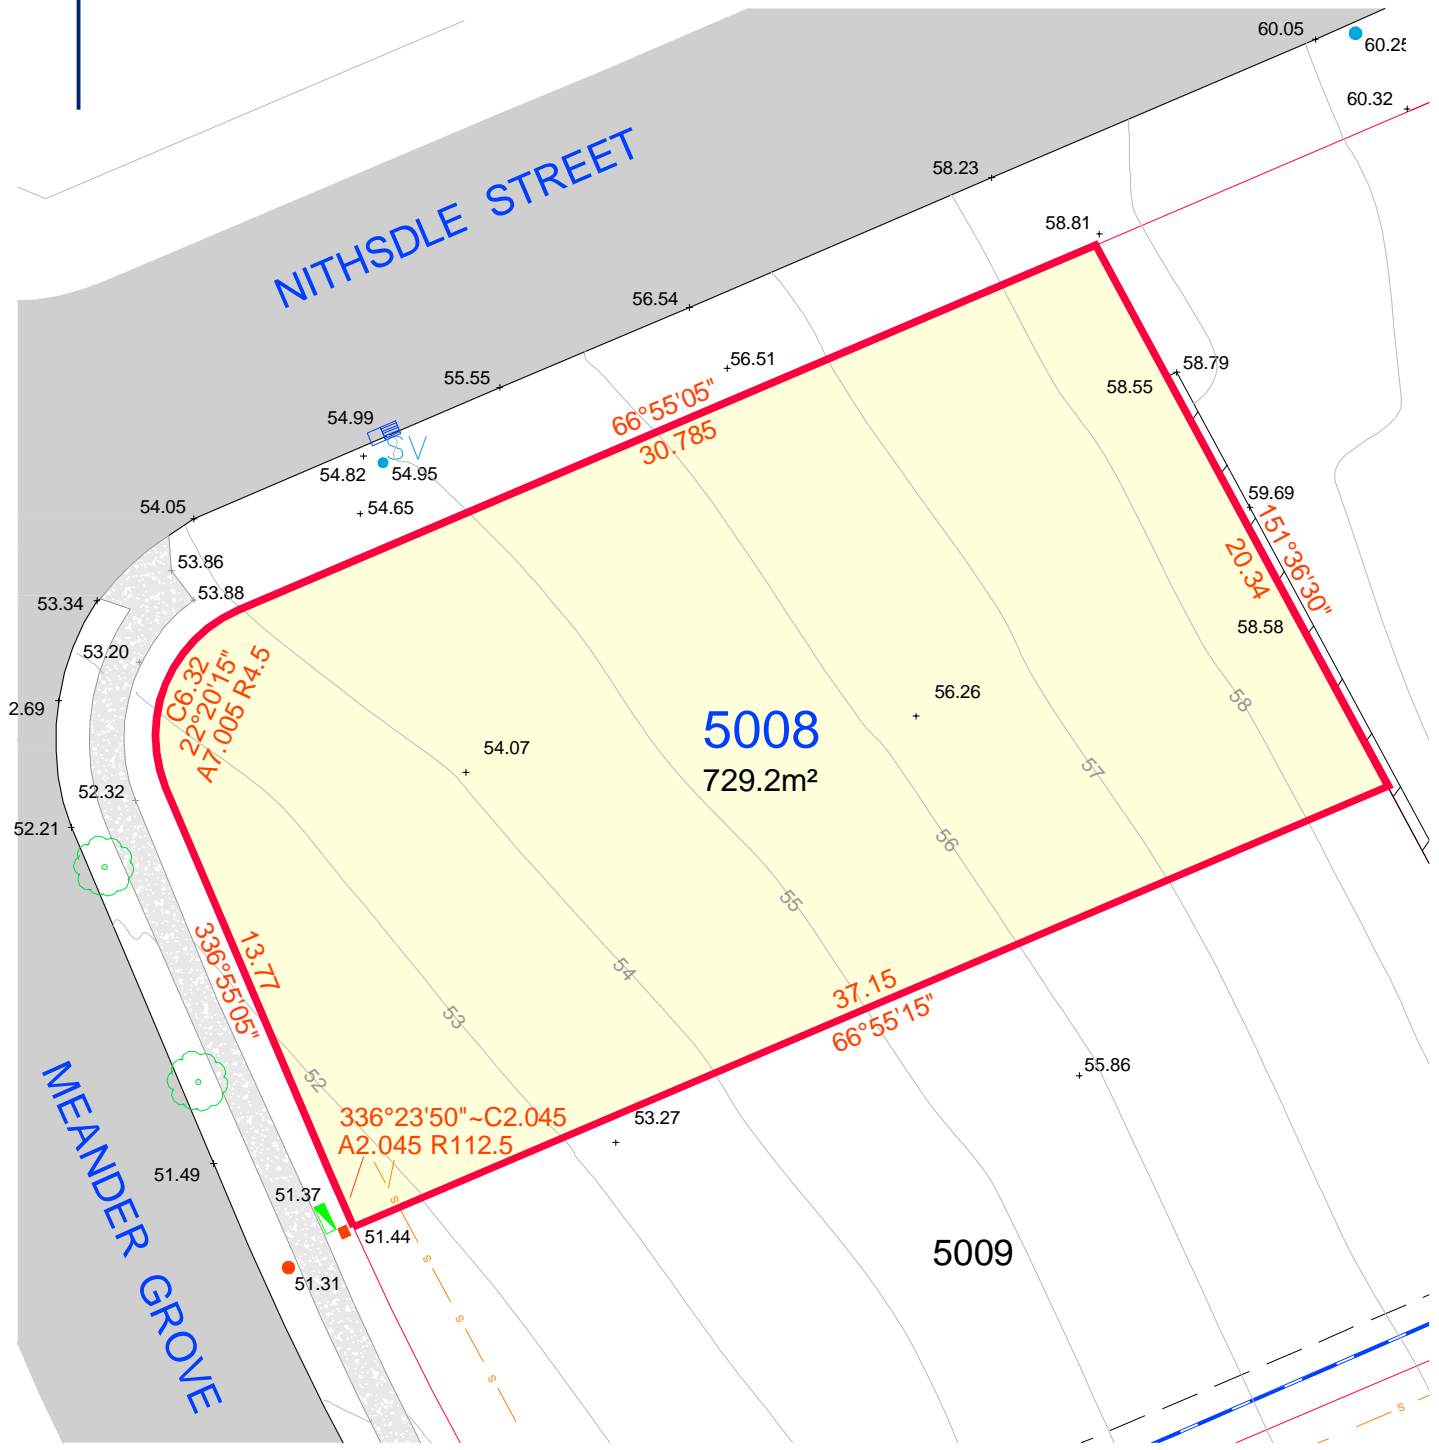



STAGE 50B

Lot 5008

Note: The information hereon is for concept design only and should not be used for any other purpose. The survey accurate location of contours, services, drainage and minor structures is available from RPS and should be obtained prior to detail design.

Legend			
	Boundary		Telstra
	Sewer Main		Hydrant
	Stormwater		Stop Valve
	Retaining Wall		Water Meter
	Kerb Inlet Pit		Sewer Manhole
	Power Box		Light Pole
	Stormwater Pit		Sign
			Tree

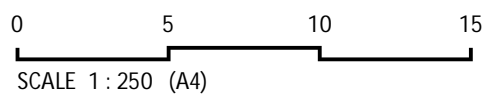

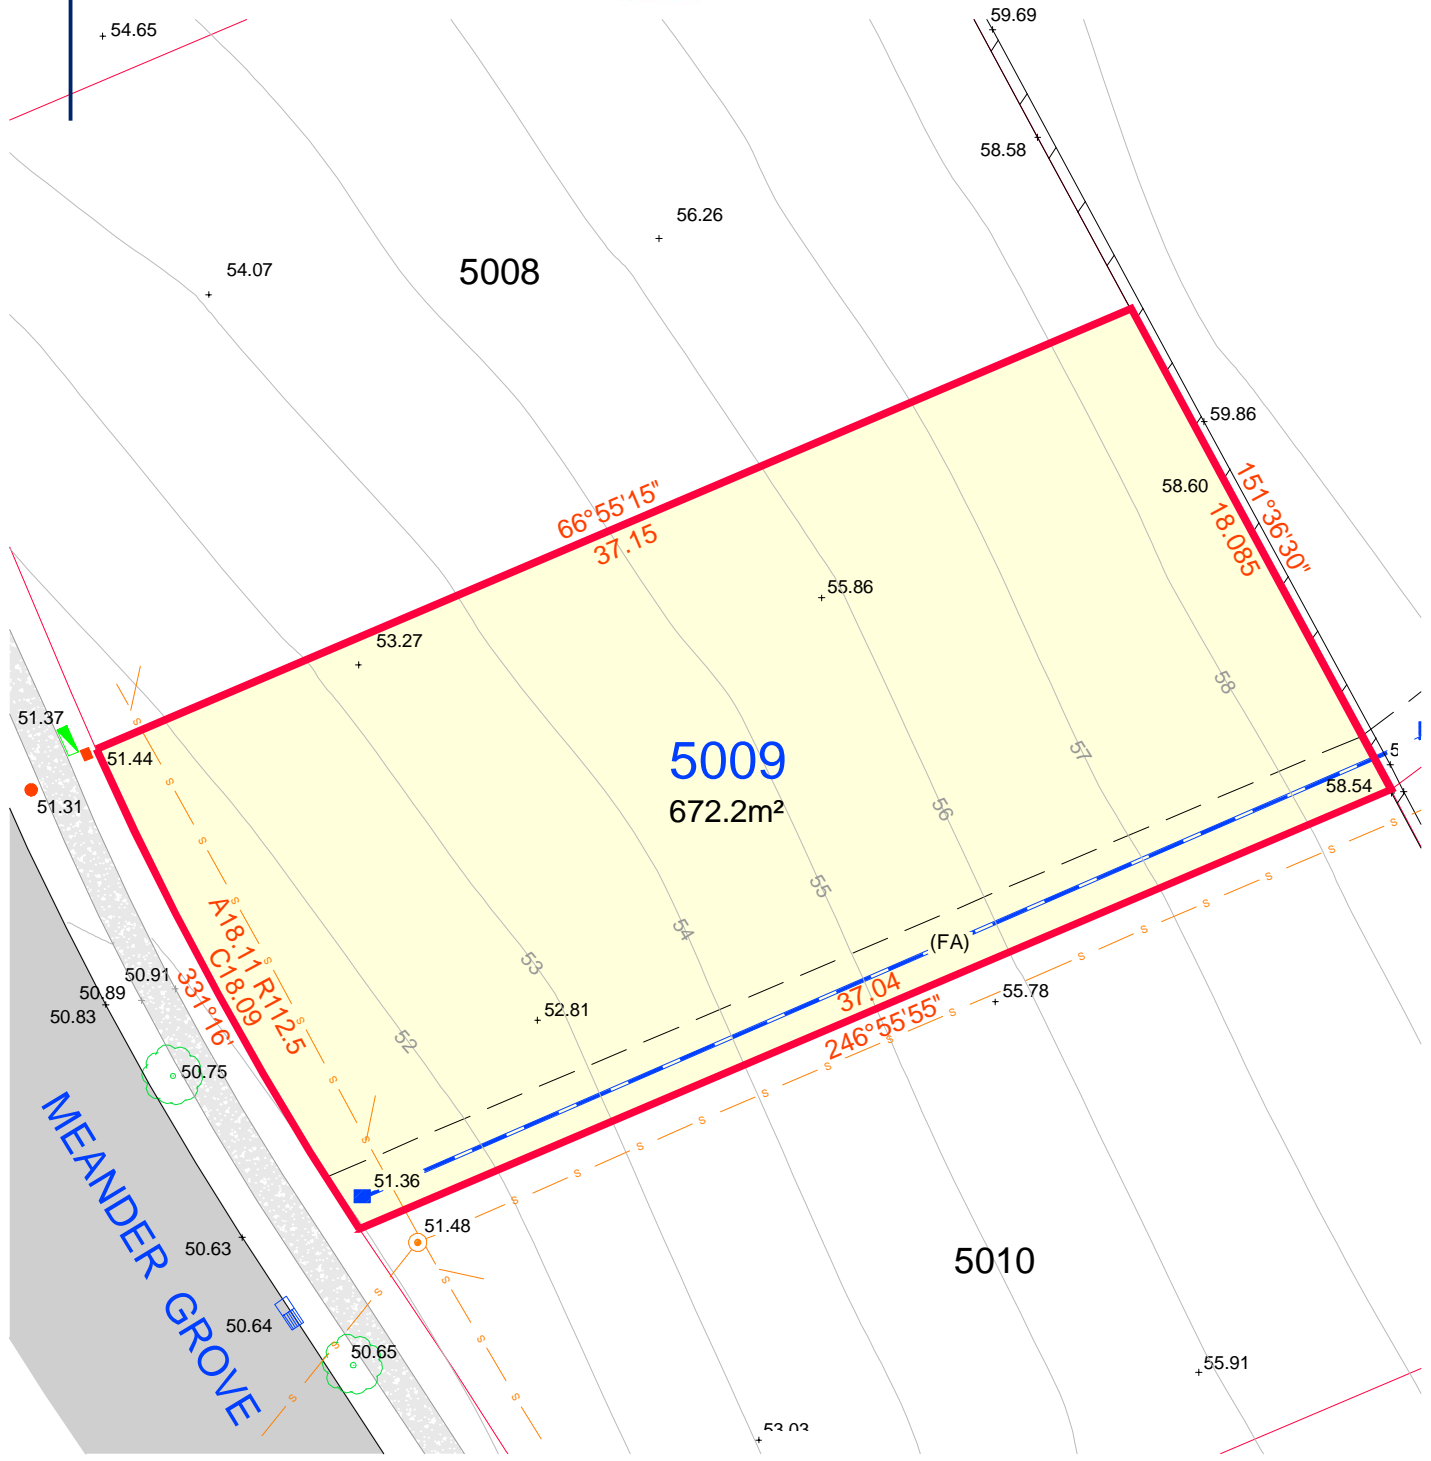



STAGE 50B

Lot 5009

Note: The information hereon is for concept design only and should not be used for any other purpose. The survey accurate location of contours, services, drainage and minor structures is available from RPS and should be obtained prior to detail design.

Legend			
	Boundary		Telstra
	Sewer Main		Hydrant
	Stormwater		Stop Valve
	Retaining Wall		Water Meter
	Kerb Inlet Pit		Sewer Manhole
	Power Box		Light Pole
	Stormwater Pit		Sign
			Tree

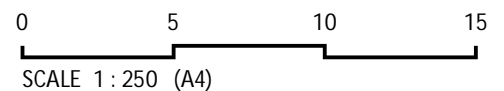

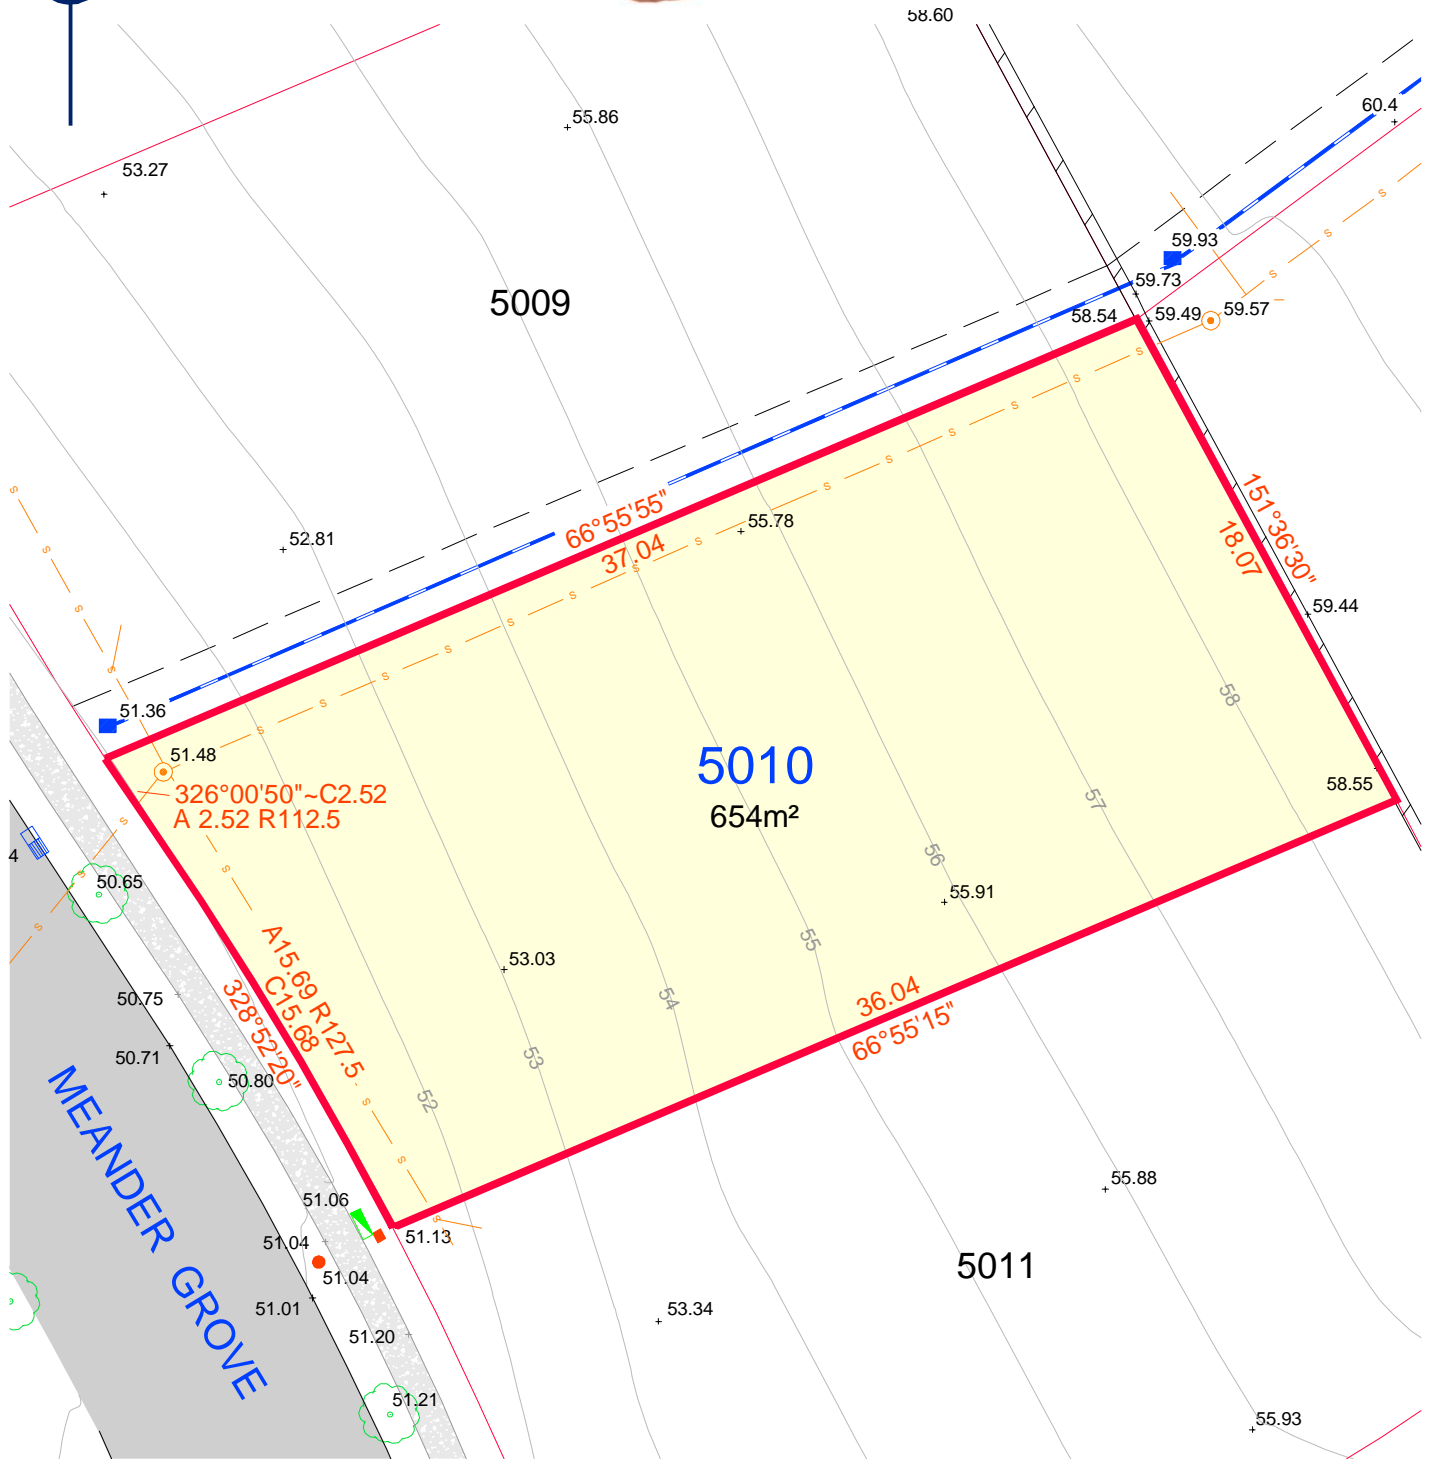



STAGE 50B

Lot 5010

Note: The information hereon is for concept design only and should not be used for any other purpose. The survey accurate location of contours, services, drainage and minor structures is available from RPS and should be obtained prior to detail design.

Legend			
	Boundary		Telstra
	Sewer Main		Hydrant
	Stormwater		Stop Valve
	Kerb Inlet Pit		Water Meter
	Retaining Wall		Sewer Manhole
	Power Box		Light Pole
	Stormwater Pit		Sign
			Tree

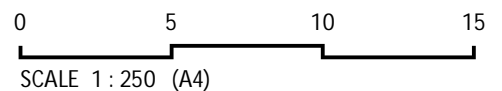

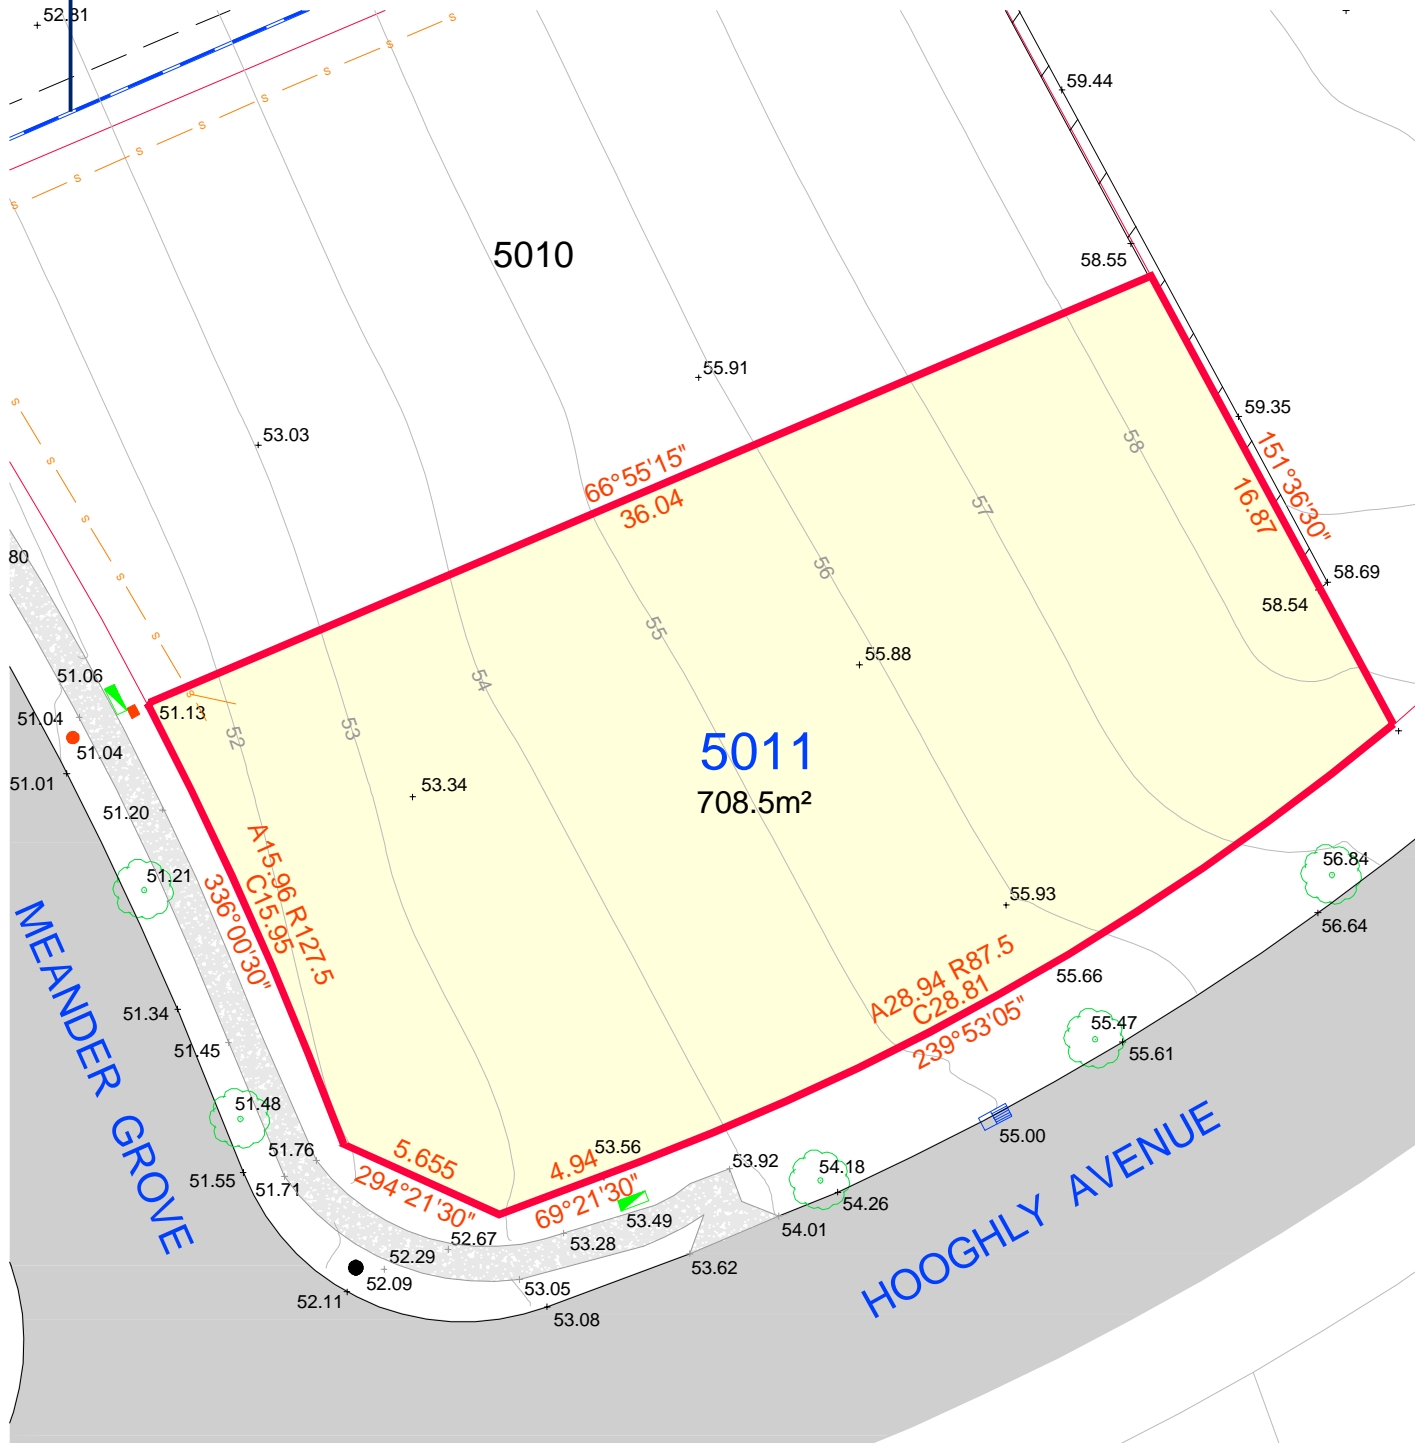



STAGE 50B

Lot 5011

Note: The information hereon is for concept design only and should not be used for any other purpose. The survey accurate location of contours, services, drainage and minor structures is available from RPS and should be obtained prior to detail design.

Legend			
	Boundary		Telstra Hydrant
	Sewer Main		Stop Valve
	Stormwater		Water Meter
	Retaining Wall		Sewer Manhole
	Kerb Inlet Pit		Light Pole
	Power Box		Sign
	Stormwater Pit		Tree

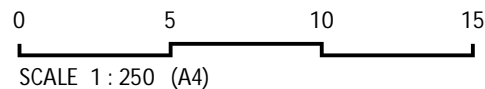

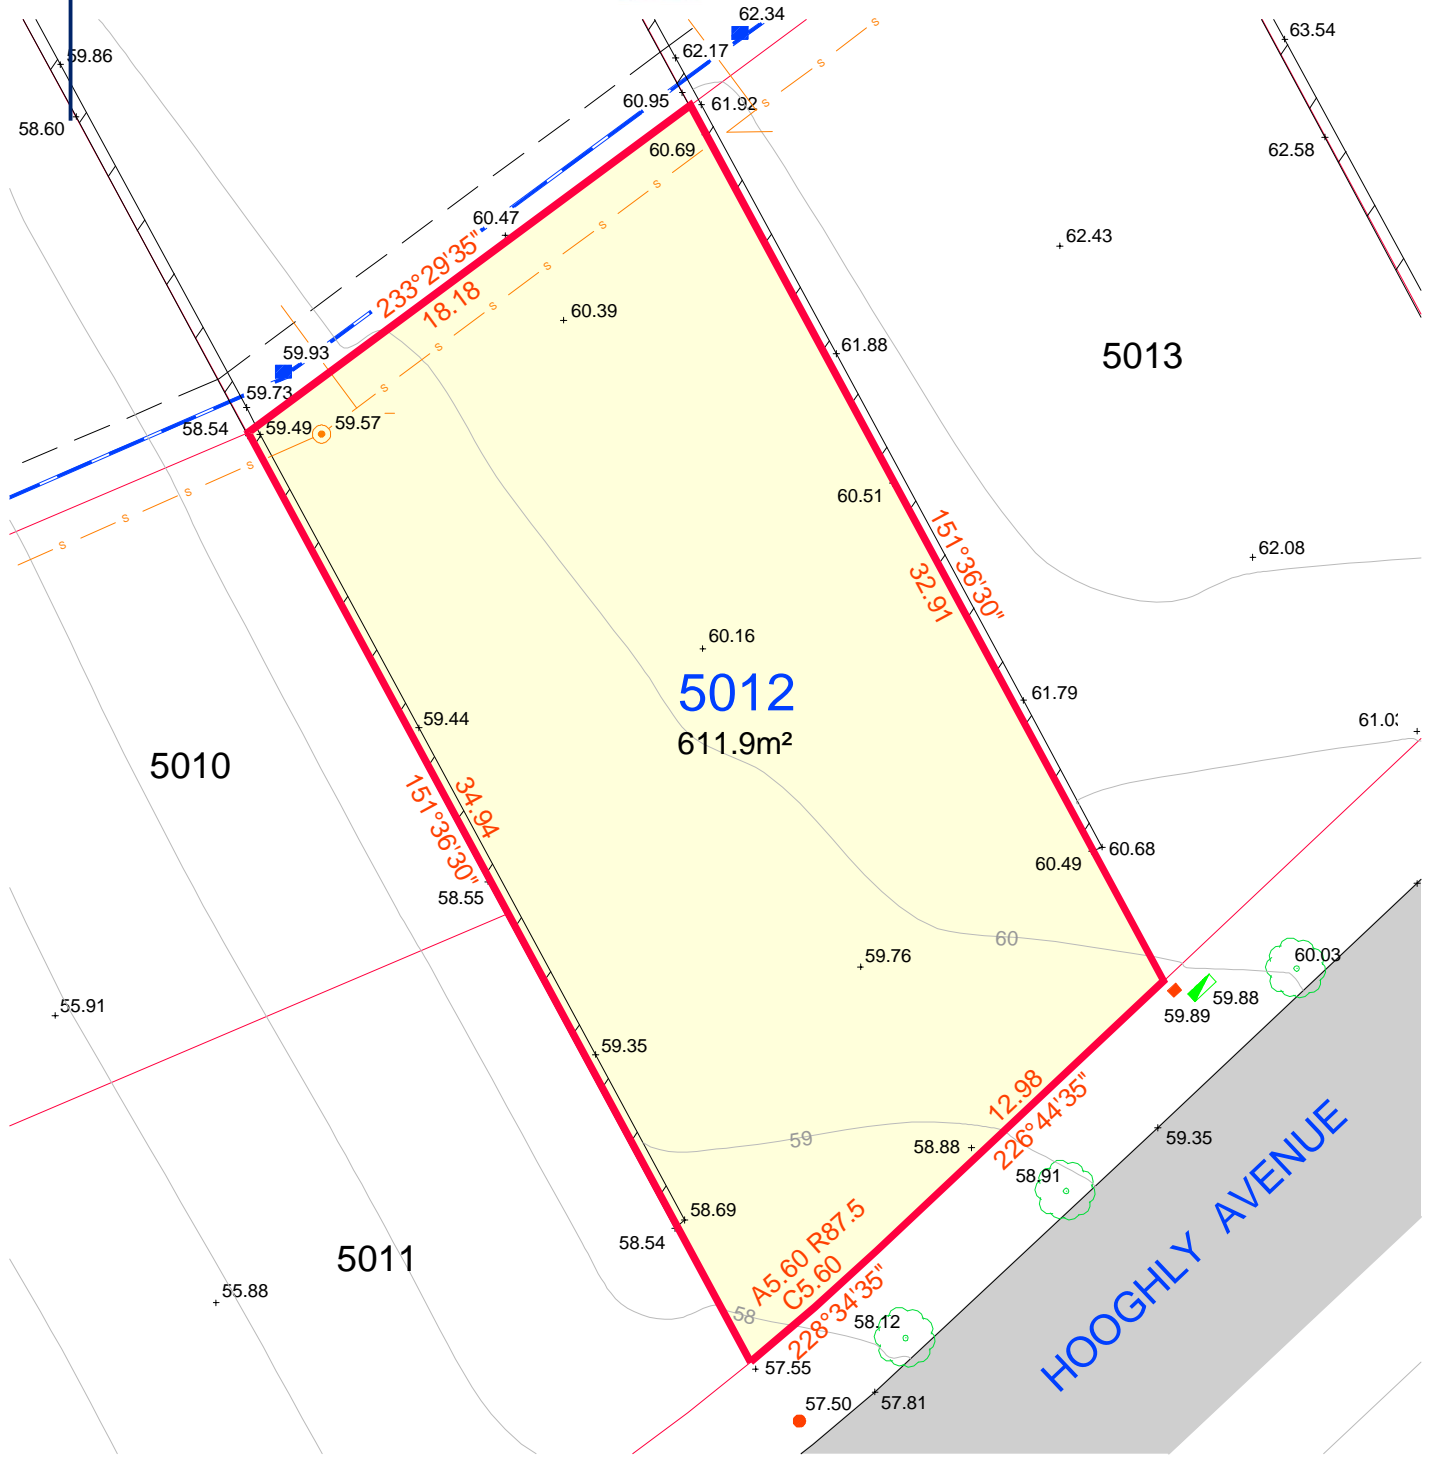



STAGE 50B

Lot 5012

Note: The information hereon is for concept design only and should not be used for any other purpose. The survey accurate location of contours, services, drainage and minor structures is available from RPS and should be obtained prior to detail design.

Legend			
	Boundary		Telstra Hydrant
	Sewer Main		Stop Valve
	Stormwater		Water Meter
	Retaining Wall		Sewer Manhole
	Kerb Inlet Pit		Light Pole
	Power Box		Sign
	Stormwater Pit		Tree

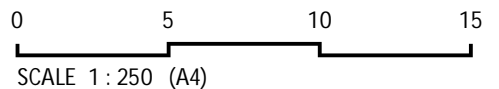

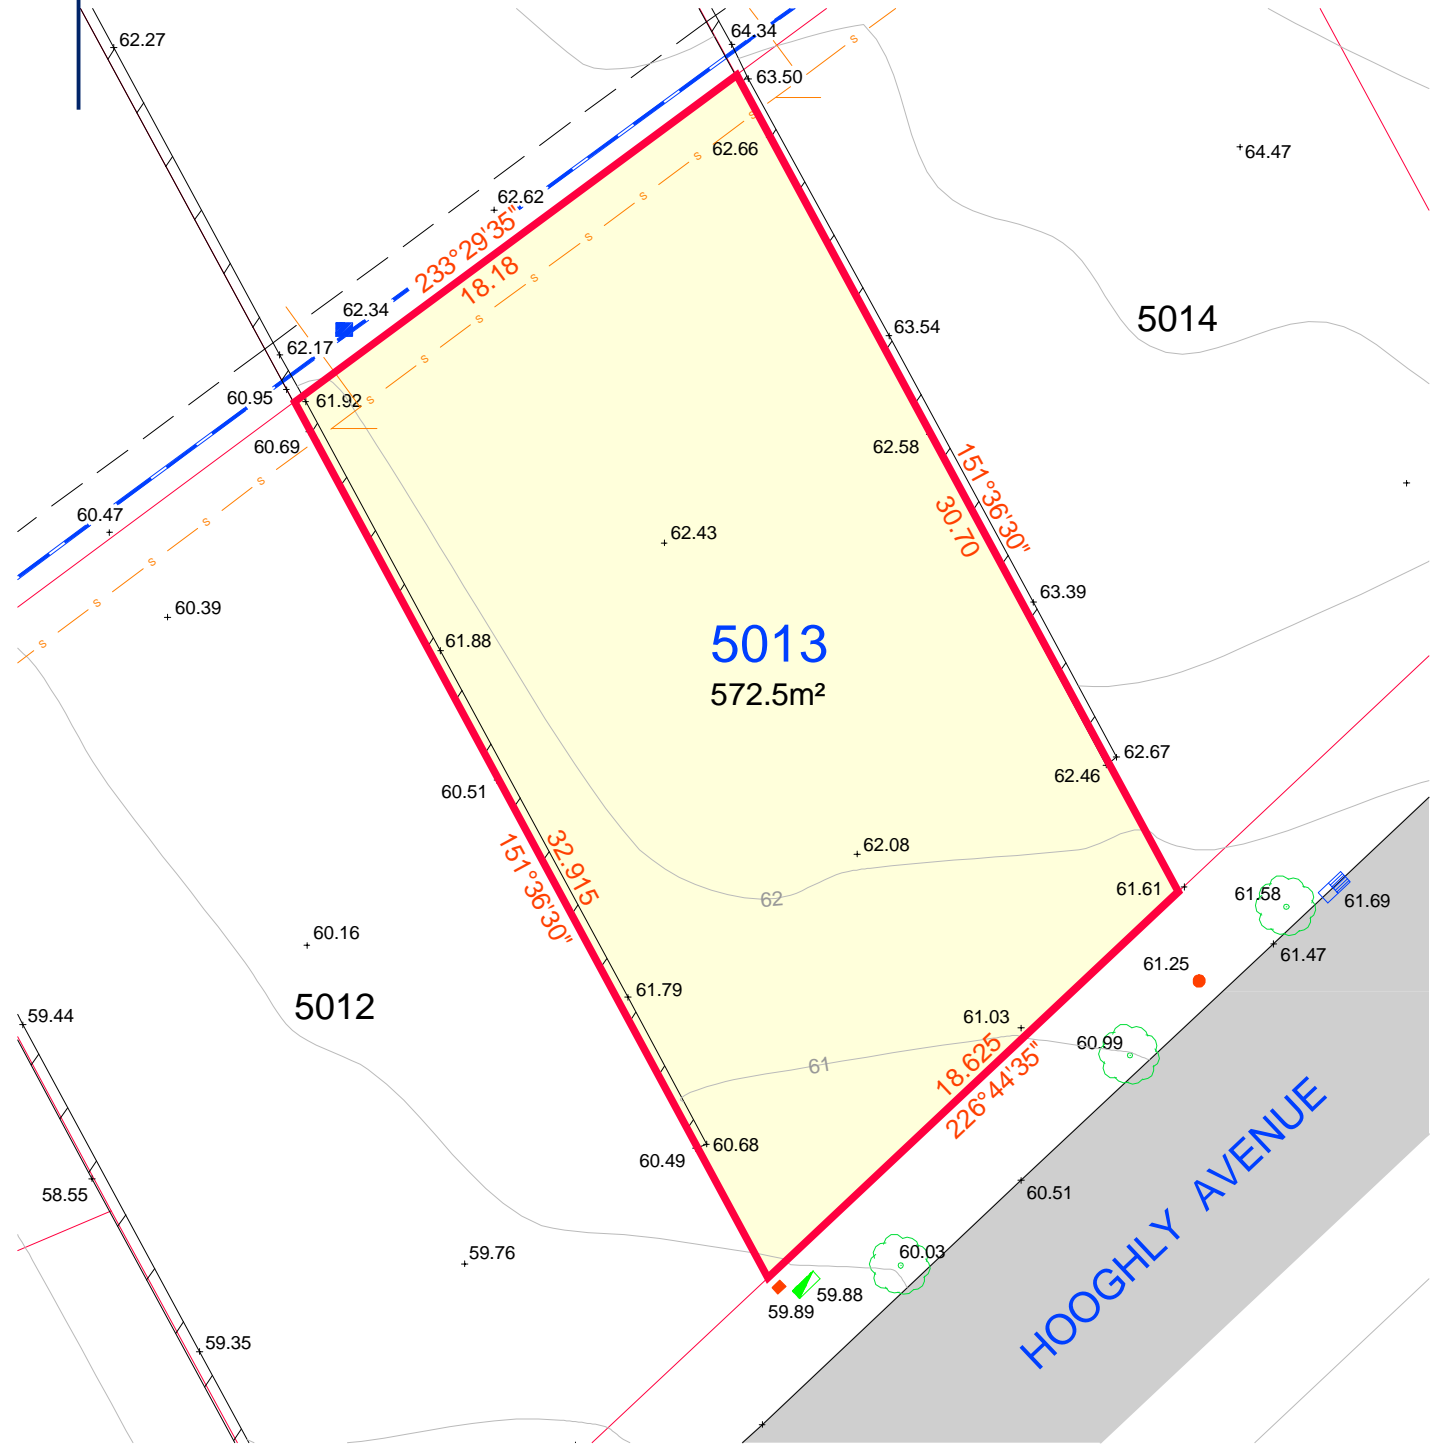



STAGE 50B

Lot 5013

Note: The information hereon is for concept design only and should not be used for any other purpose. The survey accurate location of contours, services, drainage and minor structures is available from RPS and should be obtained prior to detail design.

Legend	
	Boundary
	Sewer Main
	Stormwater
	Retaining Wall
	Kerb Inlet Pit
	Power Box
	Stormwater Pit
	Telstra Hydrant
	Stop Valve
	Water Meter
	Sewer Manhole
	Light Pole
	Sign
	Tree

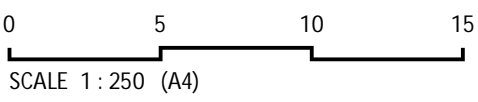

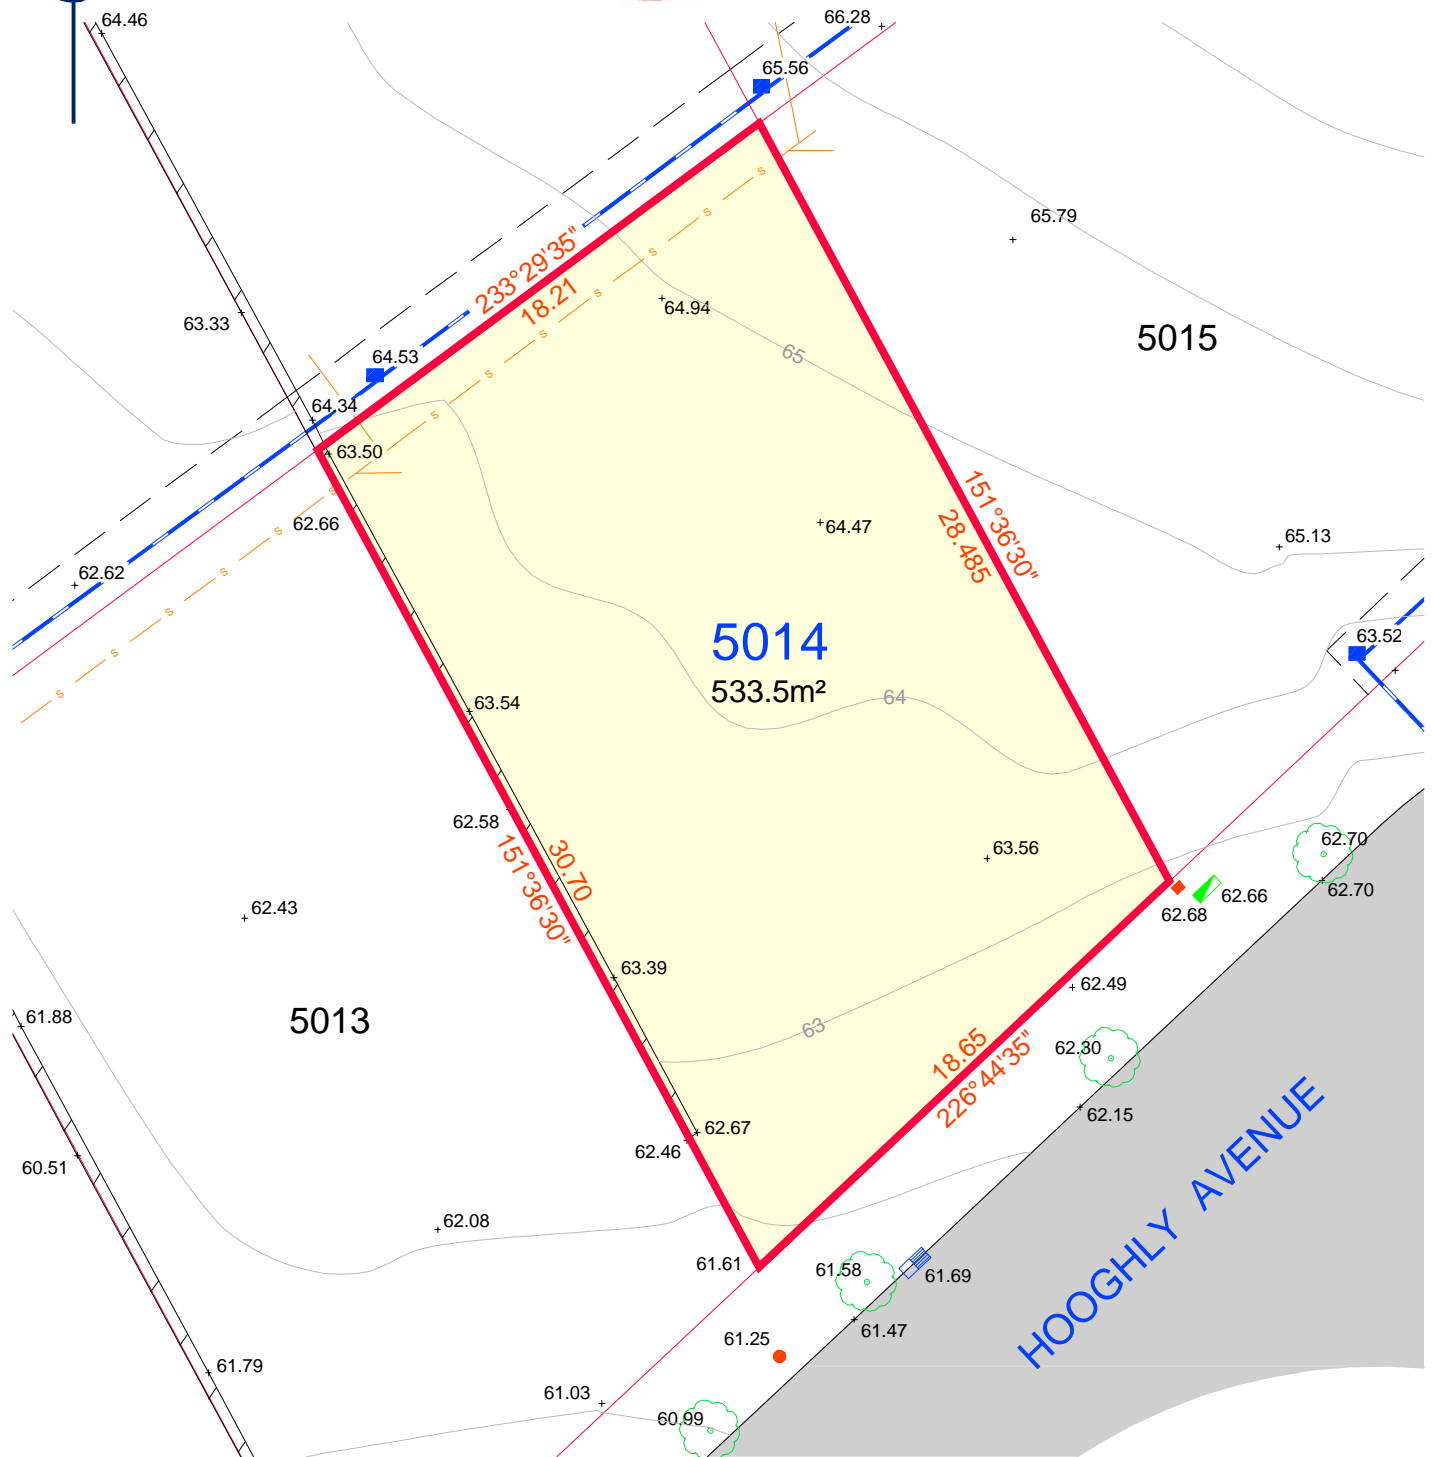



STAGE 50B

Lot 5014

Note: The information hereon is for concept design only and should not be used for any other purpose. The survey accurate location of contours, services, drainage and minor structures is available from RPS and should be obtained prior to detail design.

Legend			
	Boundary		Telstra Hydrant
	Sewer Main		Hydrant
	Stormwater		Stop Valve
	Retaining Wall		Water Meter
	Kerb Inlet Pit		Sewer Manhole
	Power Box		Light Pole
	Stormwater Pit		Sign
			Tree

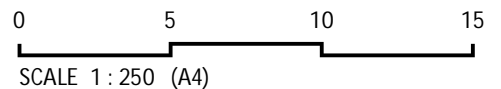

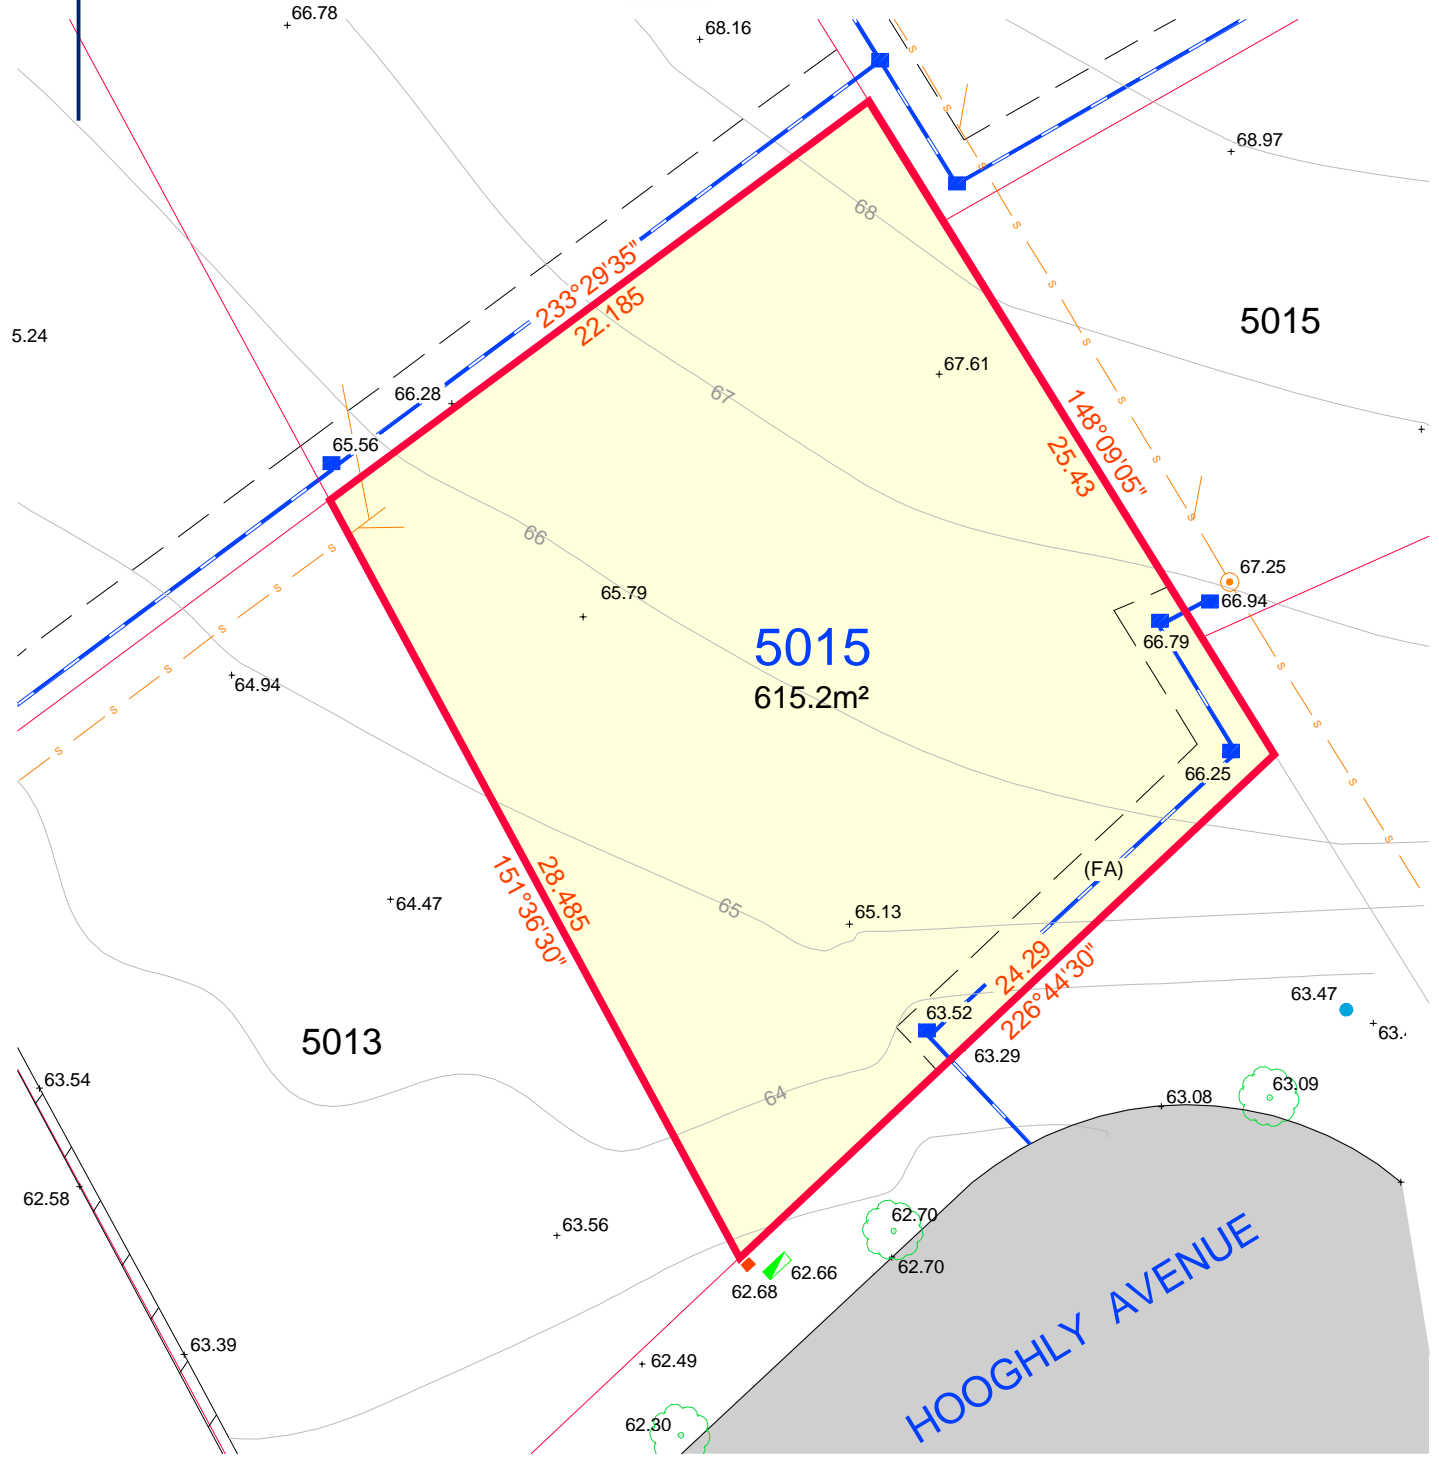


STAGE 50B

Lot 5015


Note: The information hereon is for concept design only and should not be used for any other purpose. The survey accurate location of contours, services, drainage and minor structures is available from RPS and should be obtained prior to detail design.

Legend			
	Boundary		Telstra Hydrant
	Sewer Main		Stop Valve
	Stormwater		Water Meter
	Retaining Wall		Sewer Manhole
	Kerb Inlet Pit		Light Pole
	Power Box		Sign
	Stormwater Pit		Tree

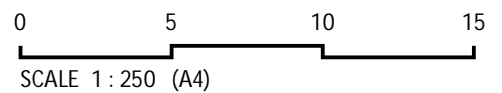



(EA) - EASEMENT TO DRAIN WATER 2 WIDE

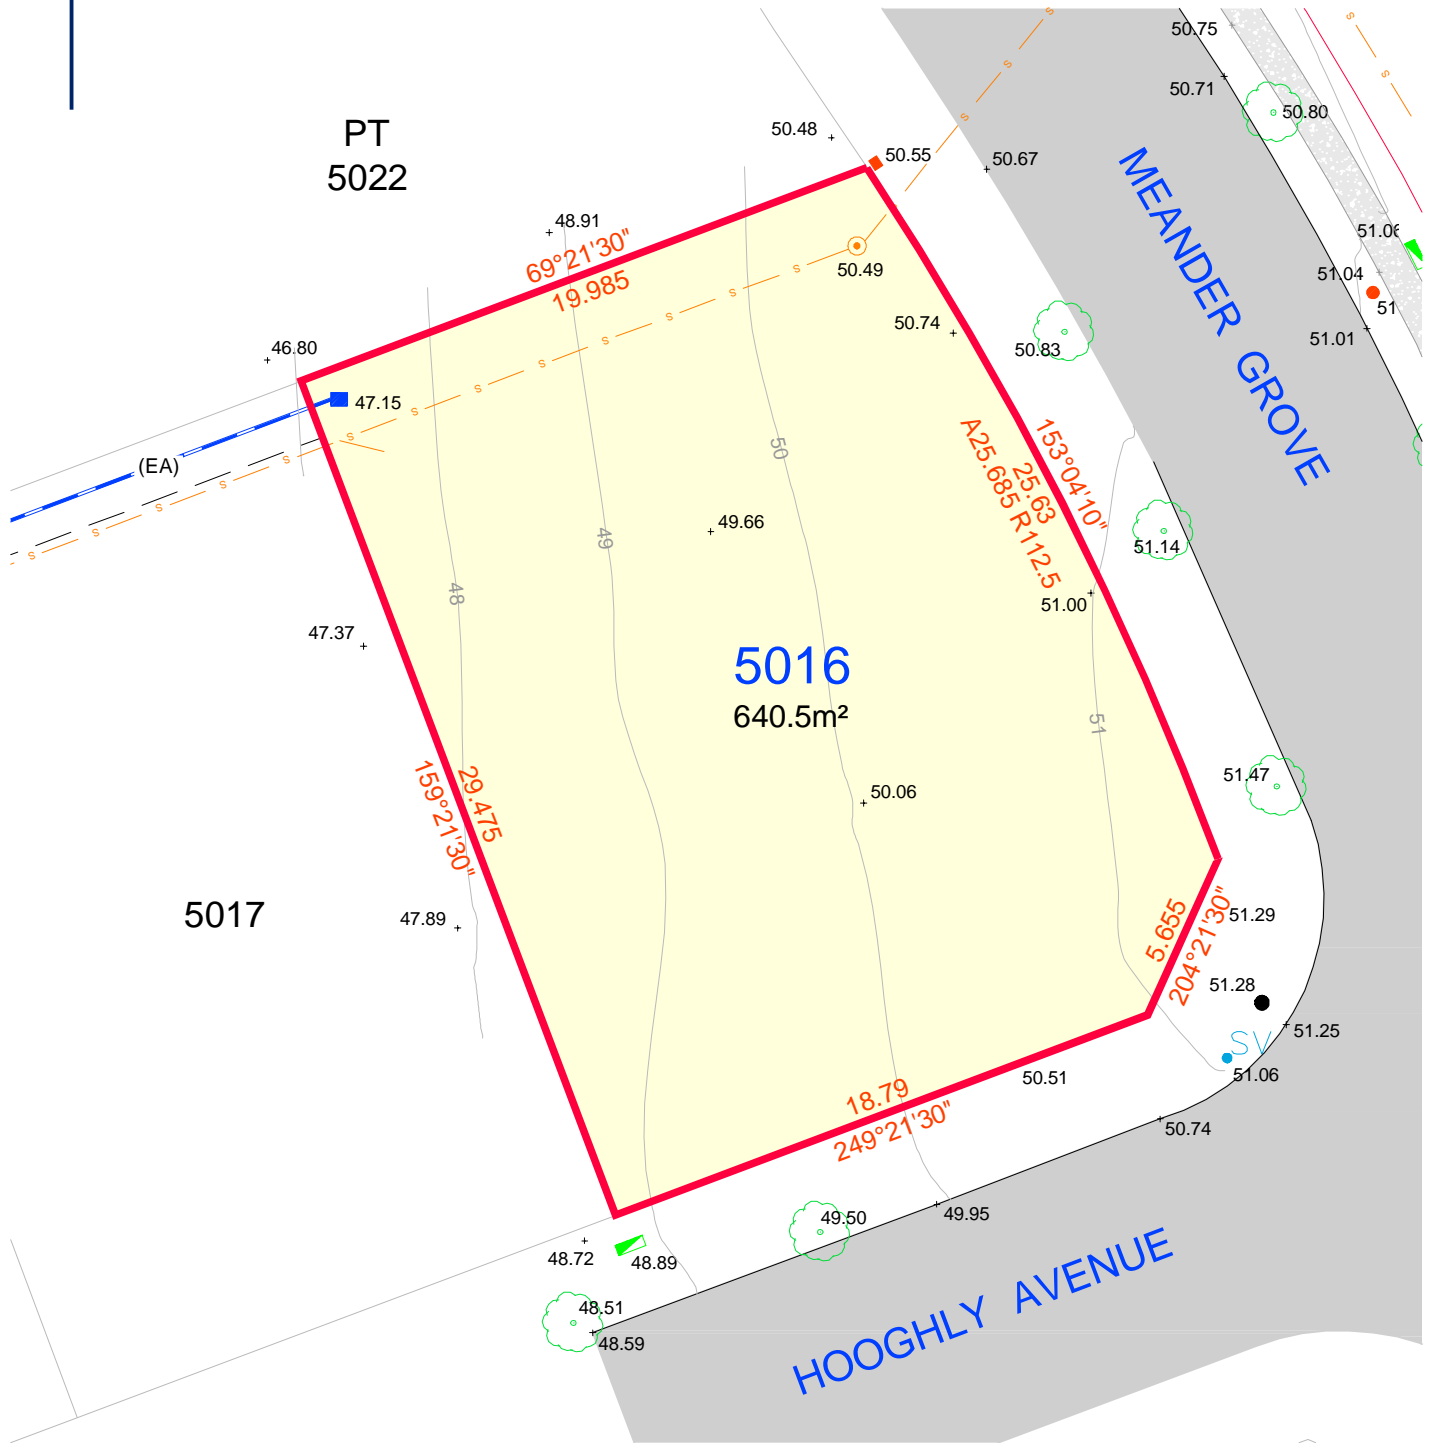

STAGE 50B

Lot 5016

Note: The information hereon is for concept design only and should not be used for any other purpose. The survey accurate location of contours, services, drainage and minor structures is available from RPS and should be obtained prior to detail design.

Legend	
	Boundary
	Sewer Main
	Stormwater
	Retaining Wall
	Kerb Inlet Pit
	Power Box
	Stormwater Pit
	Telstra Hydrant
	Stop Valve
	Water Meter
	Sewer Manhole
	Light Pole
	Sign
	Tree

